





Site Location Plan scale 1:1250

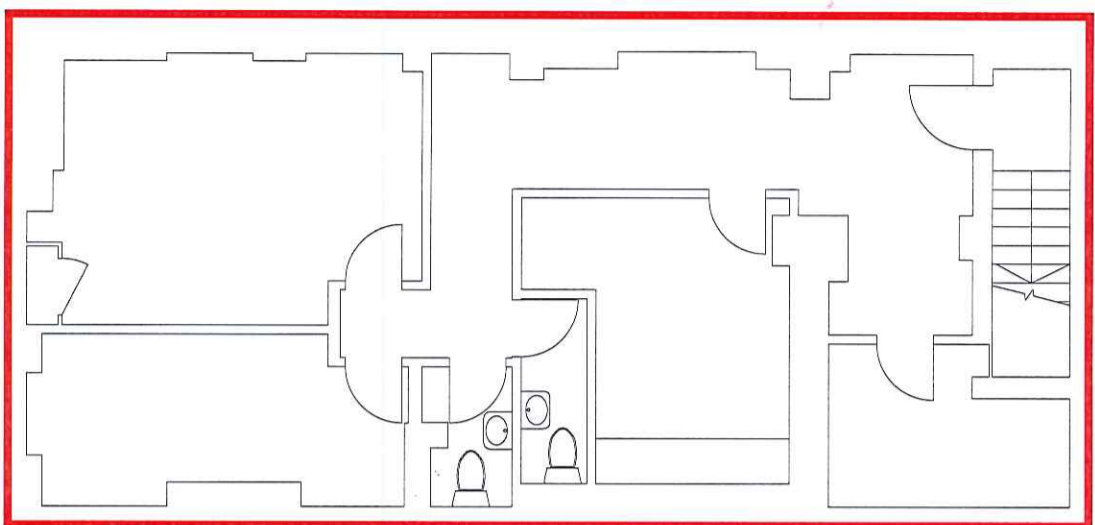

Basement Floor Plan scale 1:100

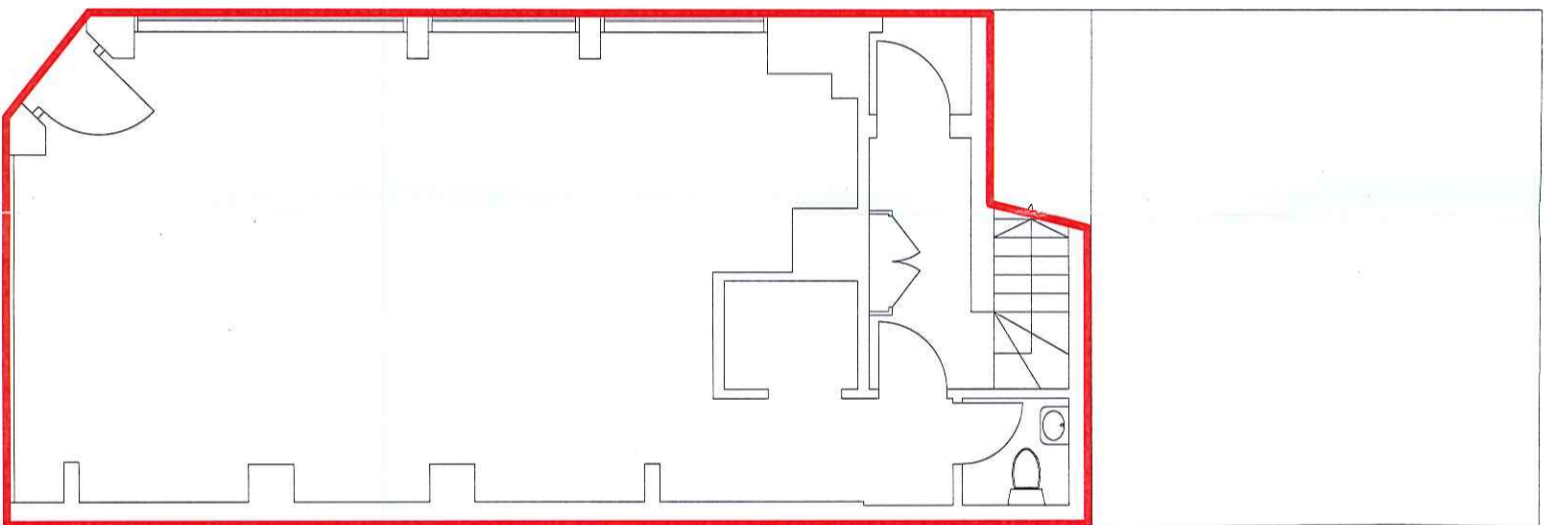

Ground Floor Plan scale 1:100

 = LOCATION OF BUILDING
 = EXTENT OF DEMISED PREMISES

PROJECT
 1 The Quadrant,
 Richmond, TW9 1BP

APPROXIMATE G.I.A.	
160 SQ M / 1722 SQ FT	
SCALE	DRAWN
1:1250 / 1:100	AYH
PAPER SIZE	CHECKED
A3	MG
FPZ	DATE
115897	14/08/2013