


23(03)E001  
01 EXISTING THIRD FLOOR PLAN  
SCALE 1:100

**NOTES**

- Do not scale from this drawing, except for planning purposes.
- Check all dimensions on site.
- Subject to survey.
- Subject to site inspection.
- Site boundary lines are indicative only.

Rev	Date	By	Description
Revision Schedule			

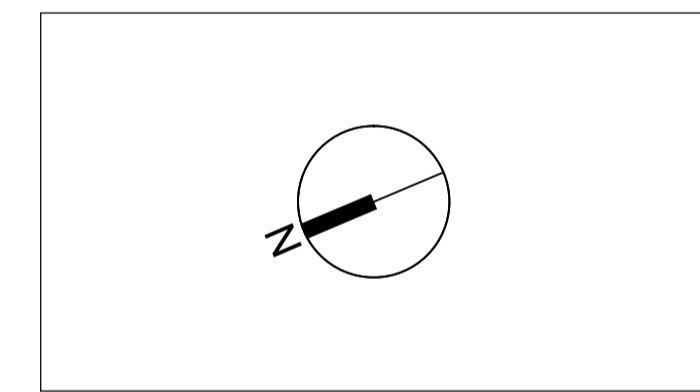

project  
WESTMINSTER HOUSE  
RICHMOND TW9 2ND

title  
EXISTING THIRD FLOOR

drawing status <b>DRAFT</b>	
contract no. -	scale 1:100 @ A1
client ref. -	date JAN 18
drawn by JK	checked by JK
project no. P18-008	drawing number 23(03)E001
	revision -

**Child Graddon Lewis**  
architects & designers

Studio 1  
155 Commercial Street  
Spitalfields  
London E1 6BJ

T: +44 (0) 20 7539 1200  
F: +44 (0) 20 7539 1201  
E: hg@cgluk.com  
www.cgluk.com