


**MICHAEL JONES ARCHITECTS**  
 020 8948 1863 | 129 Kew Road, Richmond, TW9 2PN  
 www.mjarchitects.co.uk | studio@mjarchitects.co.uk

job title  
**341 Upper Richmond Road West**  
 client  
**Curran Properties Ltd.**

drawing title  
**Proposed Basement Plan**  
 drawing number  
**1484.03.03.Des(04).021**



scale	1:100
date	Jan 2020
drawn by	KH
checked by	AB

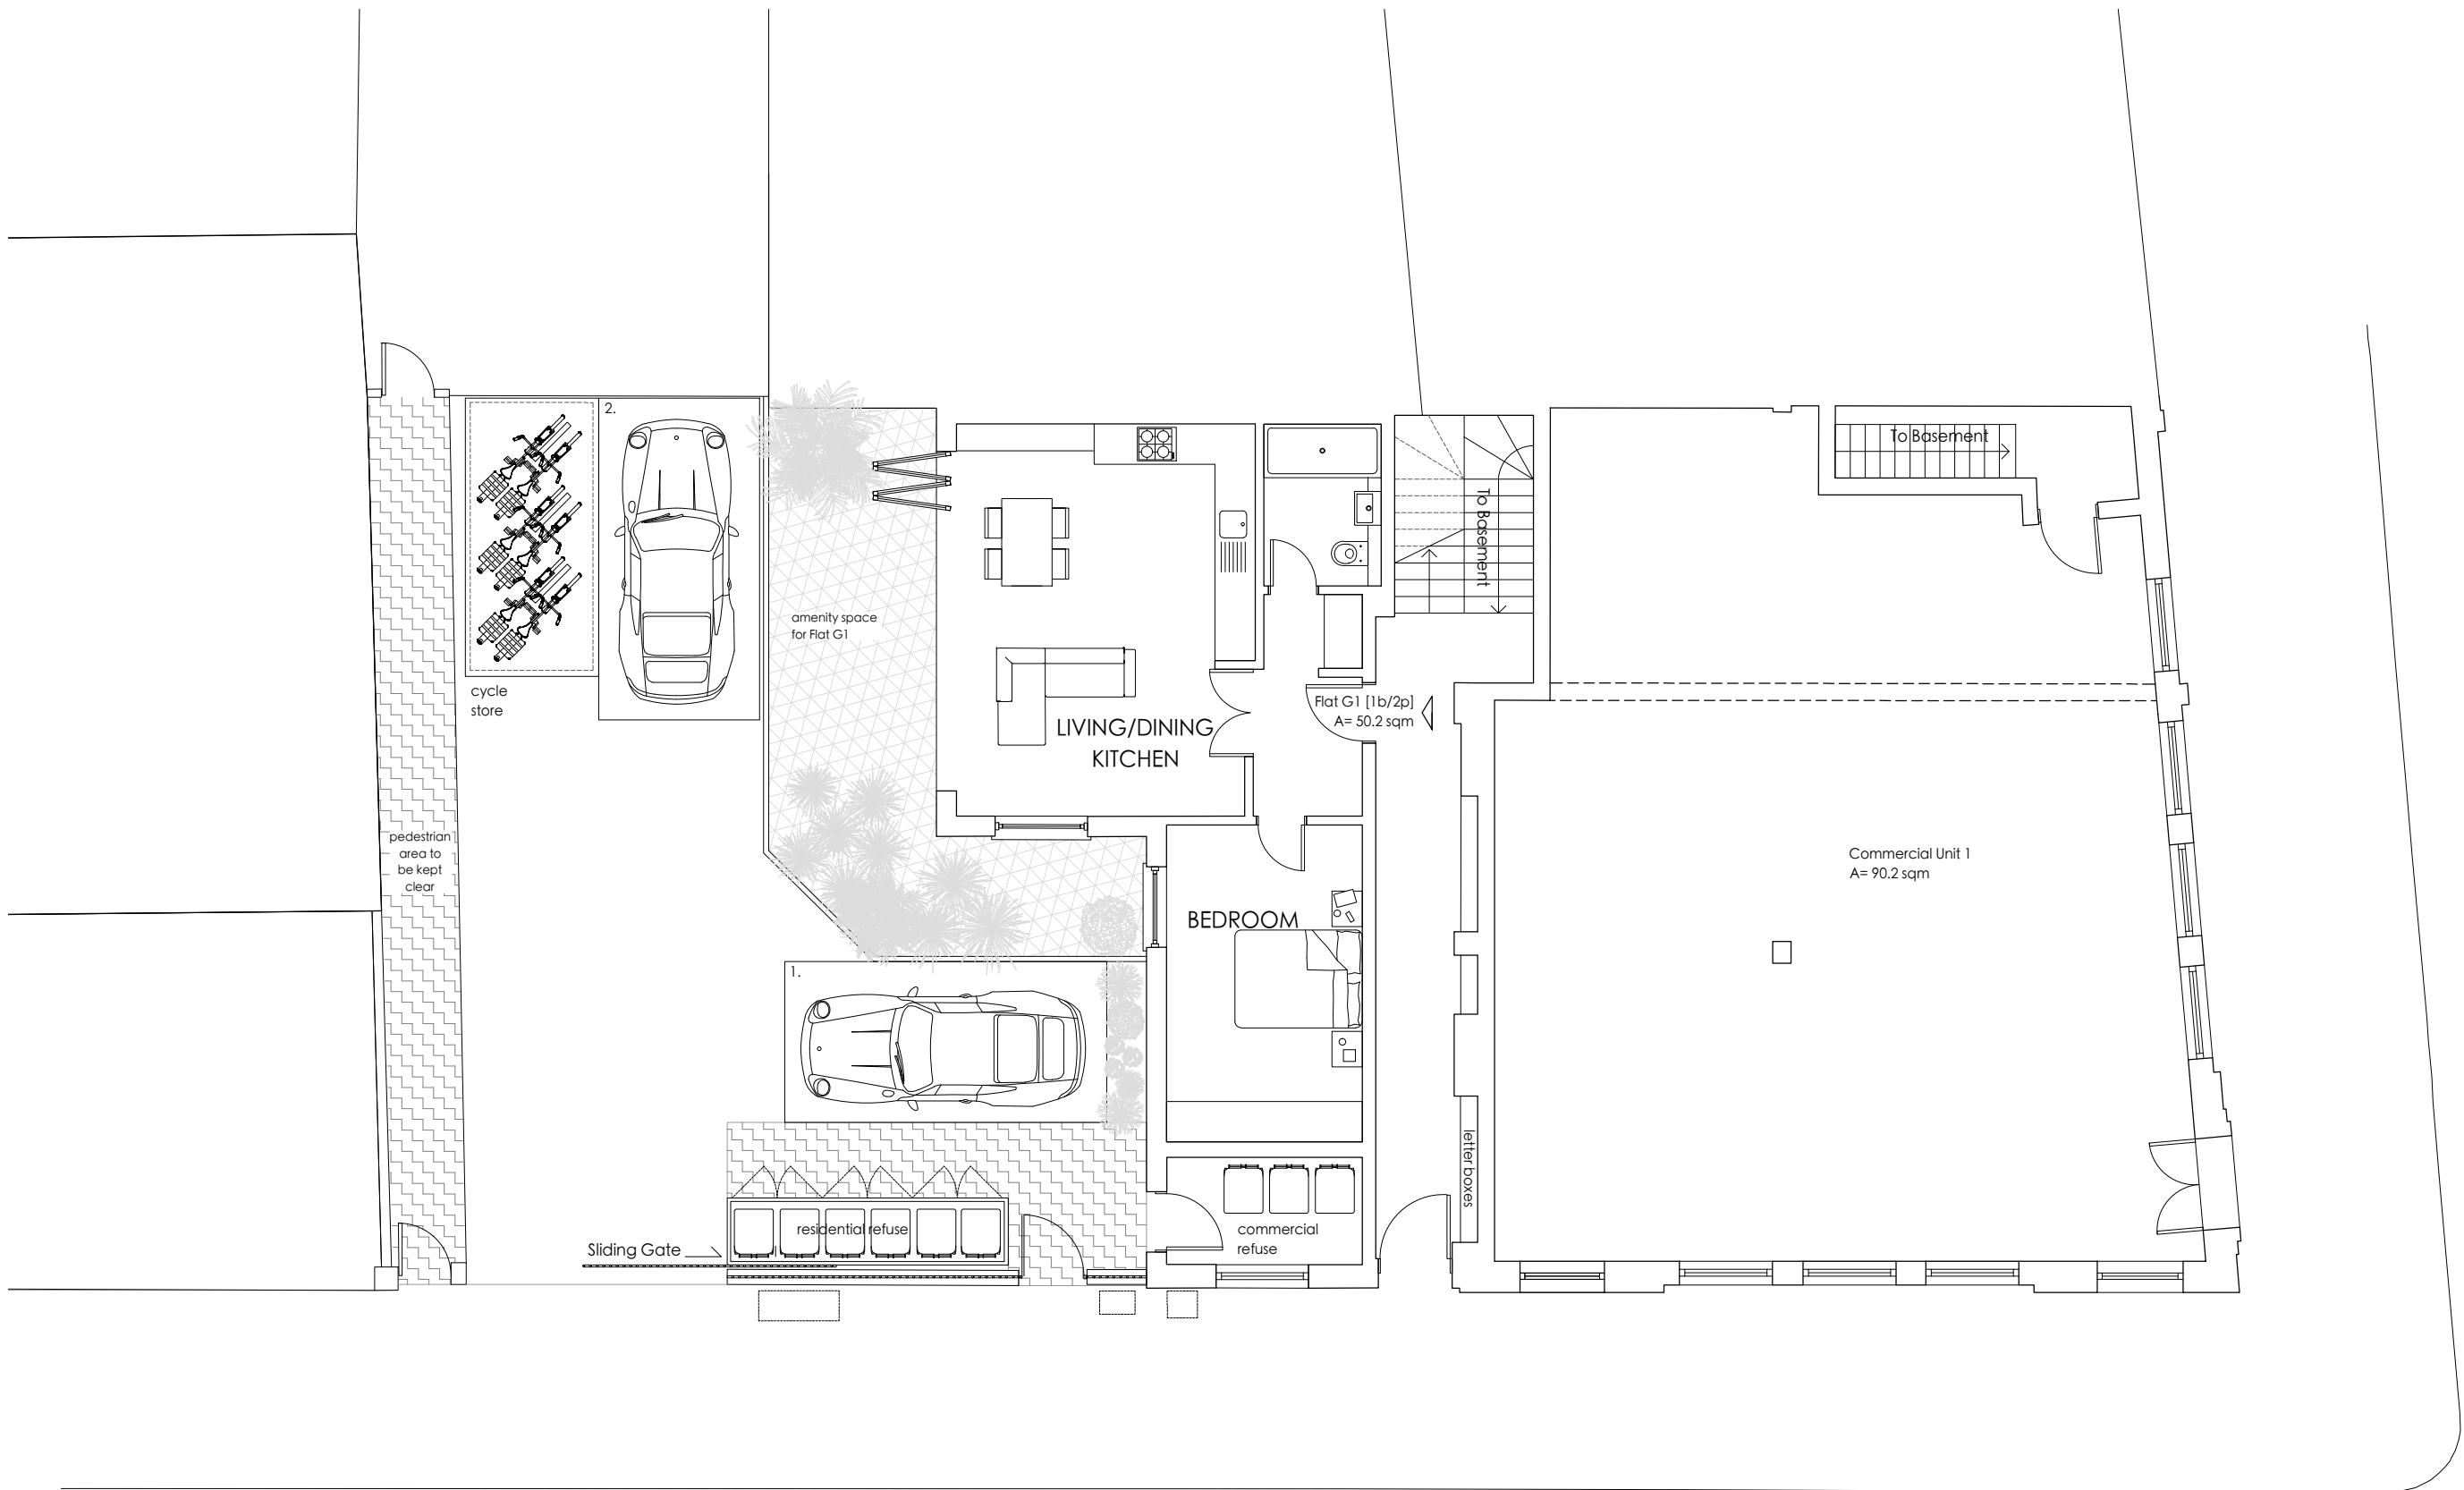

**MICHAEL JONES ARCHITECTS**  
 020 8948 1863 | 129 Kew Road, Richmond, TW9 2PN  
 www.mjarchitects.co.uk | studio@mjarchitects.co.uk

job title  
**341 Upper Richmond Road West**  
 client  
**Curran Properties Ltd.**

drawing title	scale	1:100
<b>Proposed Ground Floor Plan opt 7</b>	date	Dec 2019
drawing number	rev	drawn by
<b>1484.03.03.Des(04).022</b>	<b>B</b>	CN
	checked by	AB

 
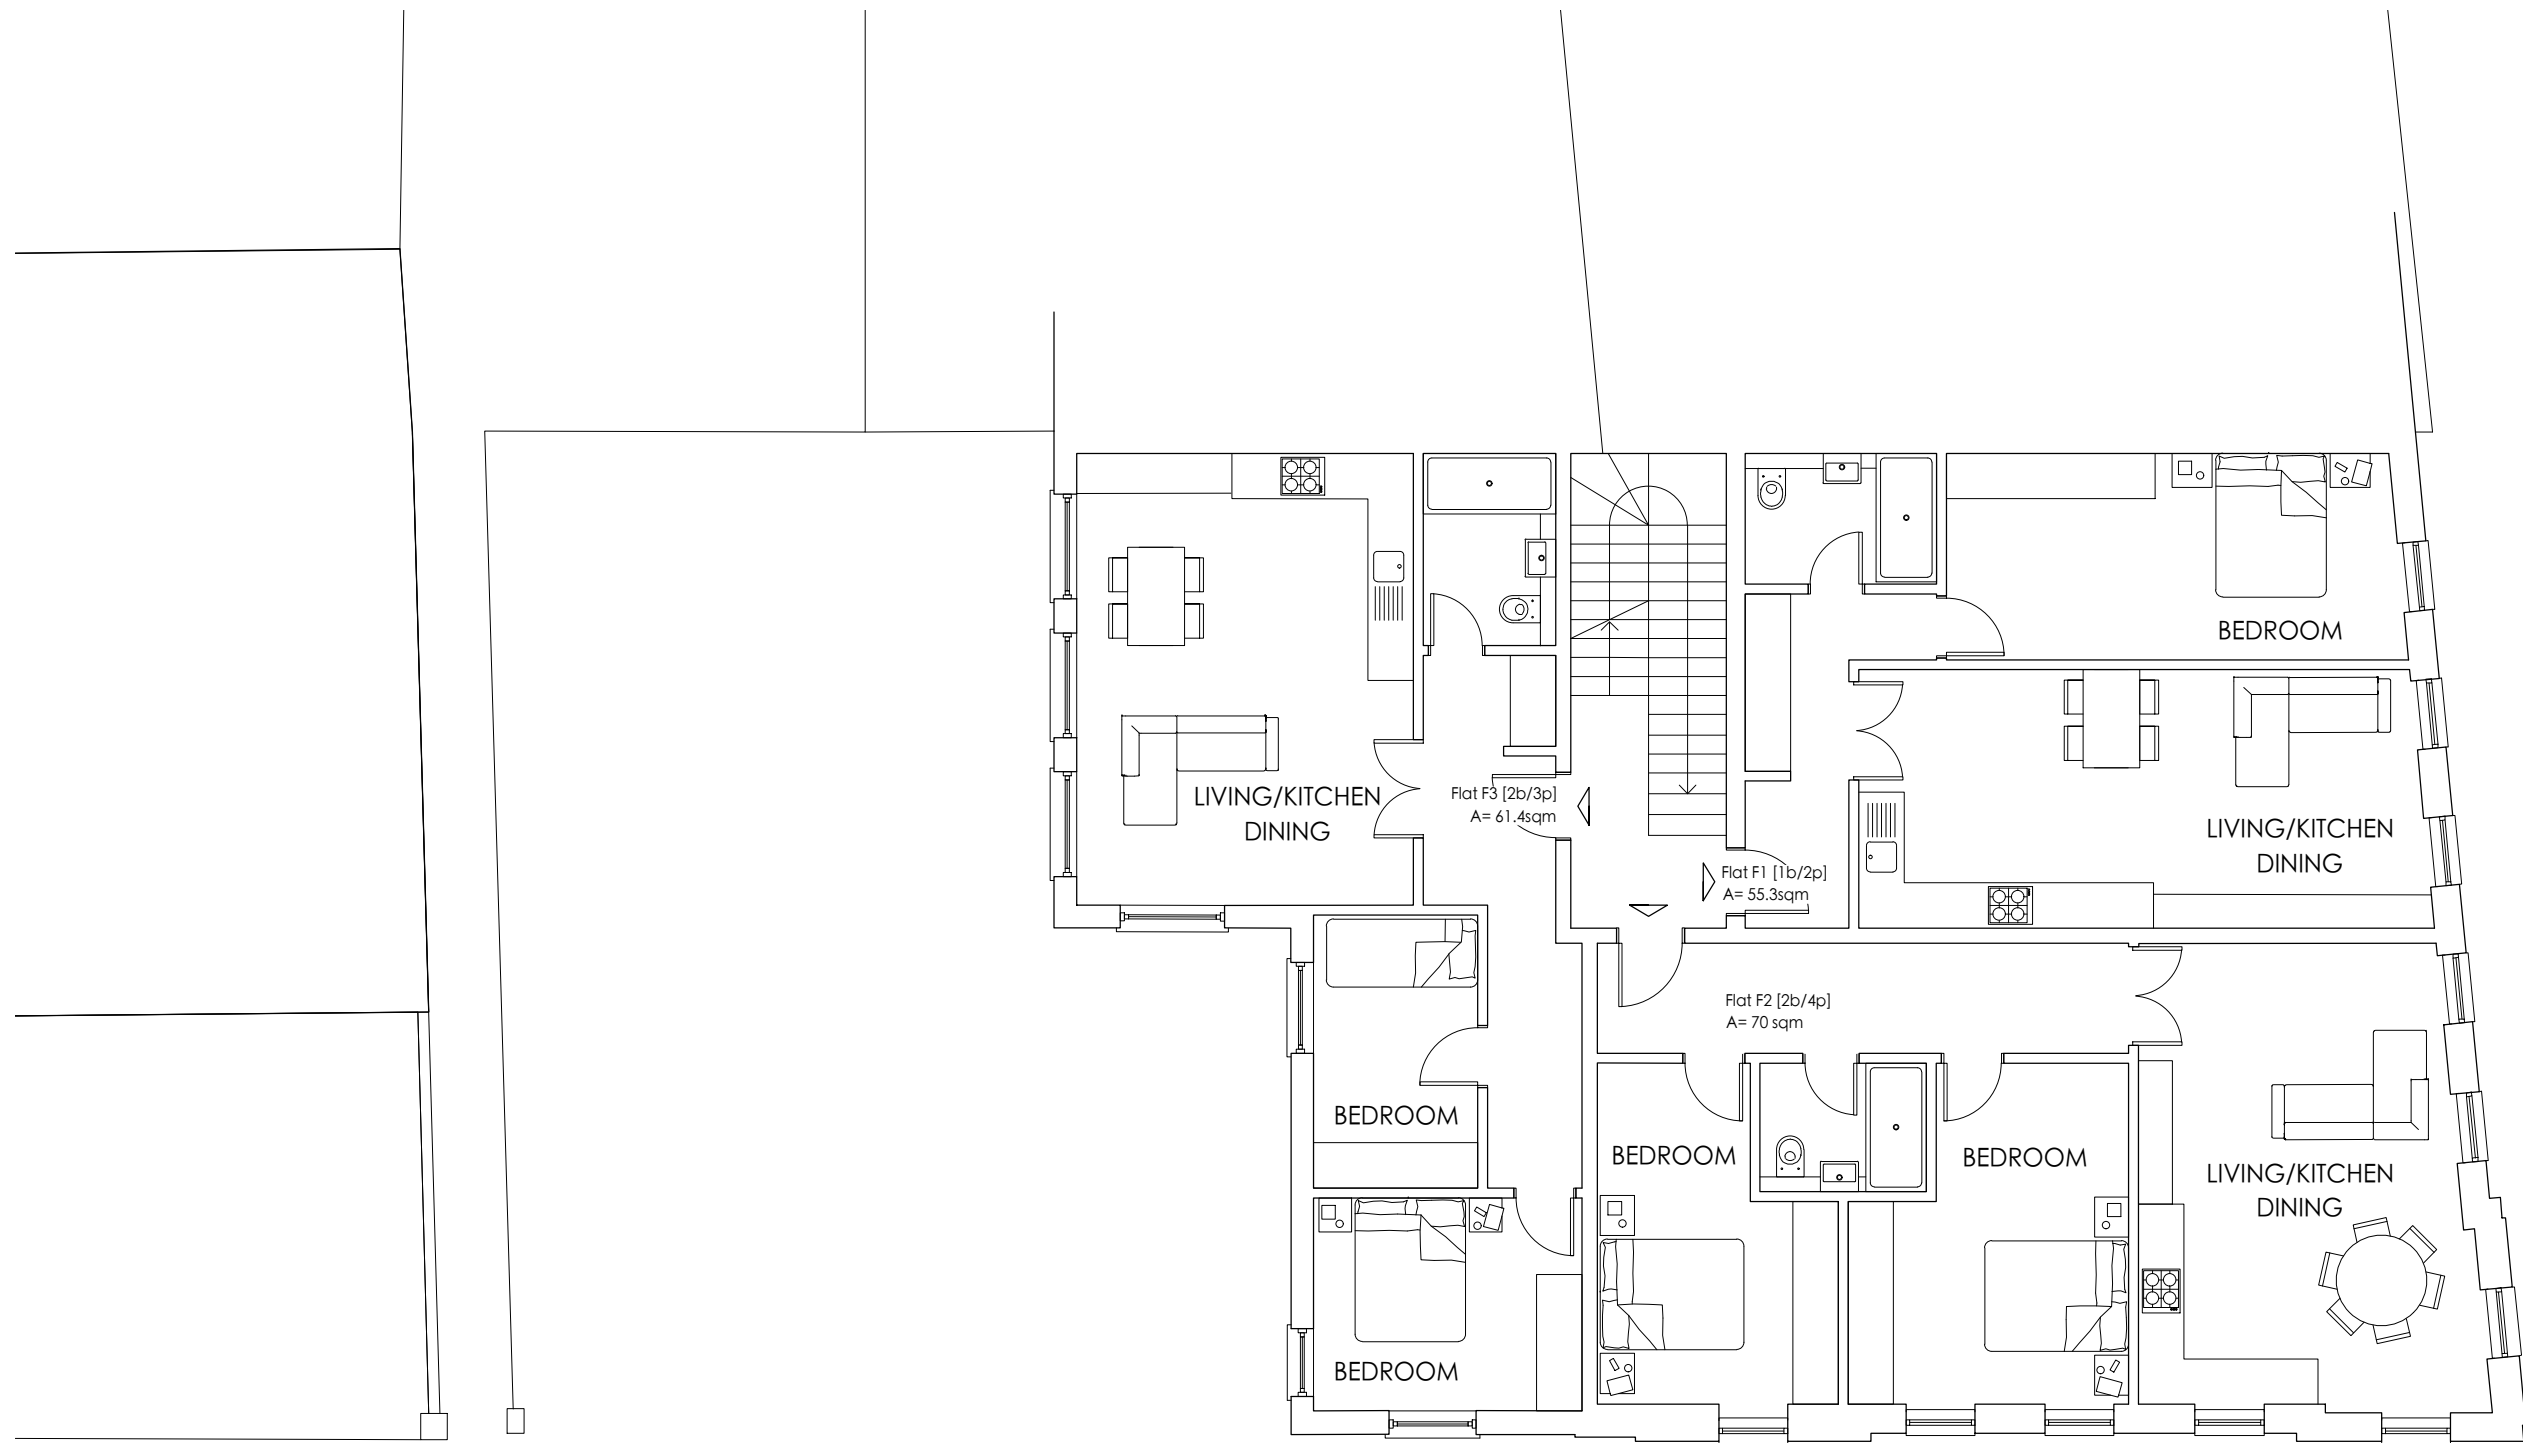


**MICHAEL JONES ARCHITECTS**  
 020 8948 1863 | 129 Kew Road, Richmond, TW9 2PN  
 www.mjarchitects.co.uk | studio@mjarchitects.co.uk

job title  
**341 Upper Richmond Road West**  
 client  
**Curran Properties Ltd.**

drawing title  
**Proposed First Floor Plan**  
 drawing number  
**1484.03.03.Des(04).023**

scale	1:100
date	Dec 2019
drawn by	CN
checked by	AB

 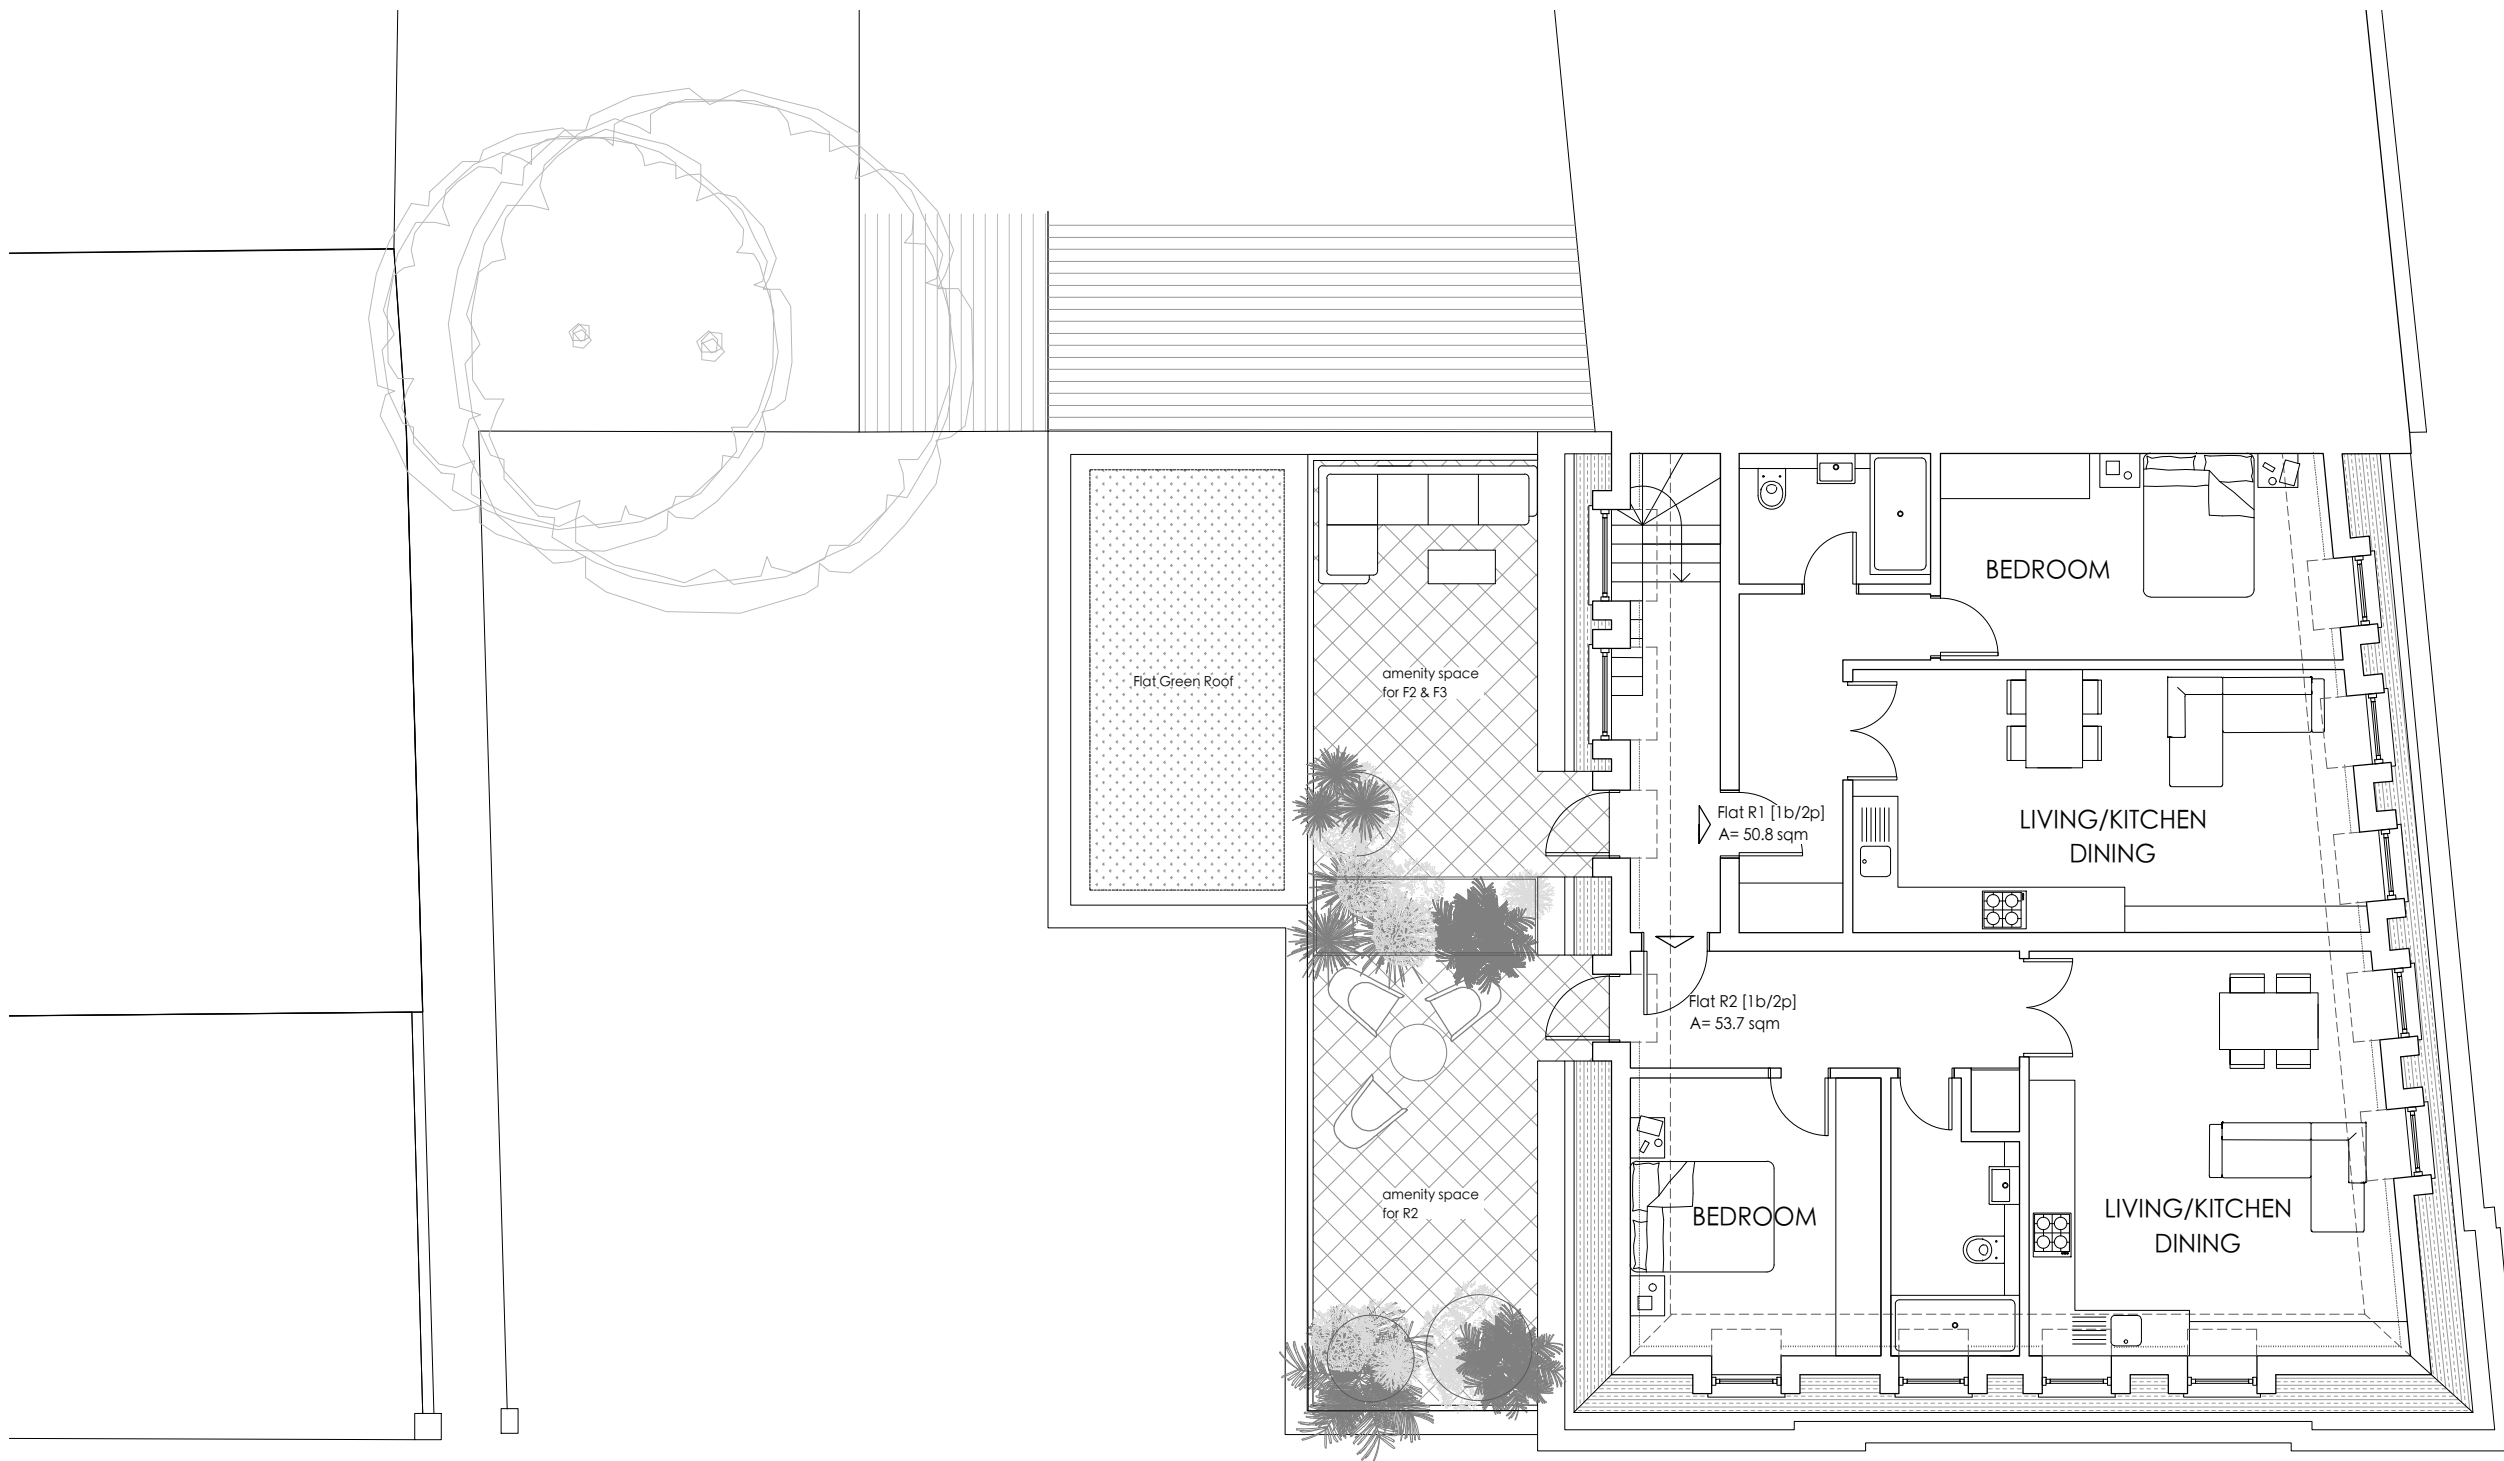

**MICHAEL JONES ARCHITECTS**  
 020 8948 1863 | 129 Kew Road, Richmond, TW9 2PN  
 www.mjarchitects.co.uk | studio@mjarchitects.co.uk



job title  
**341 Upper Richmond Road West**

client  
**Curran Properties Ltd.**

drawing title  
**Proposed Roofspace Plan**

drawing number  
**1484.03.03.Des(04).024**

scale 1:100  
 date Dec 2019  
 rev  
 drawn by CN  
 checked by AB

 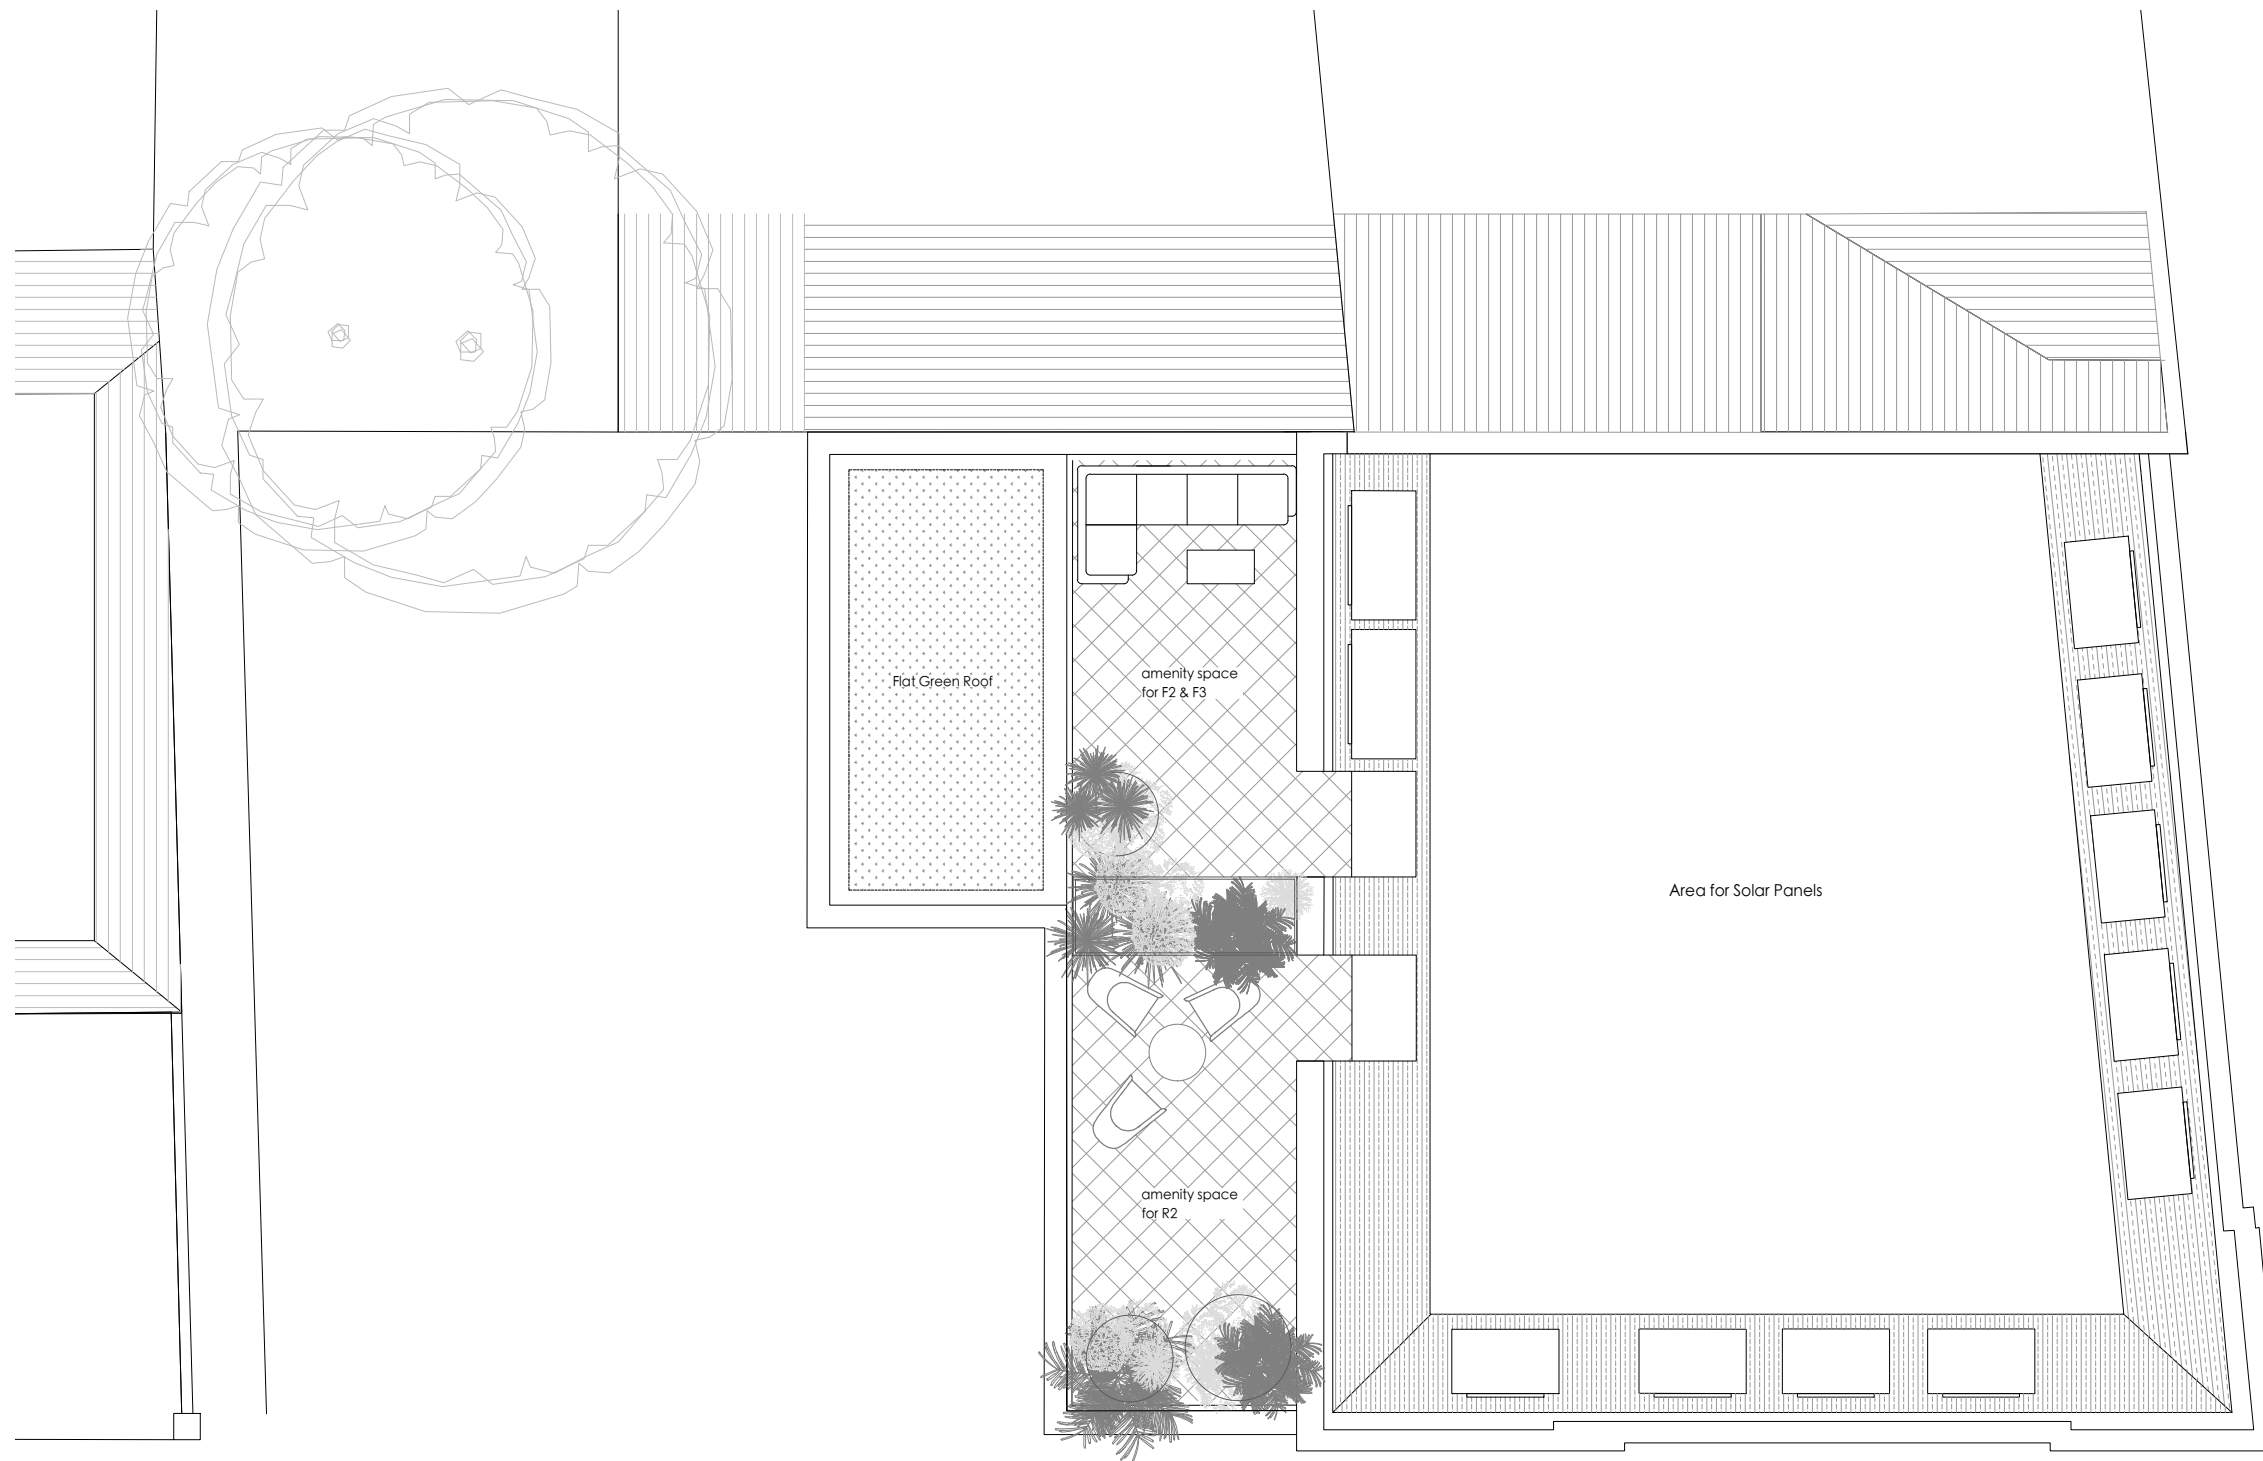

**MICHAEL JONES ARCHITECTS**  
 020 8948 1863 | 129 Kew Road, Richmond, TW9 2PN  
 www.mjarchitects.co.uk | studio@mjarchitects.co.uk

job title  
**341 Upper Richmond Road West**  
 client  
**Curran Properties Ltd.**

drawing title  
**Proposed Roof Plan**  
 drawing number  
**1484.03.03.Des(04).025**

scale	1:100
date	Dec 19
drawn by	KH
checked by	AB