




GROUND FLOOR PLAN

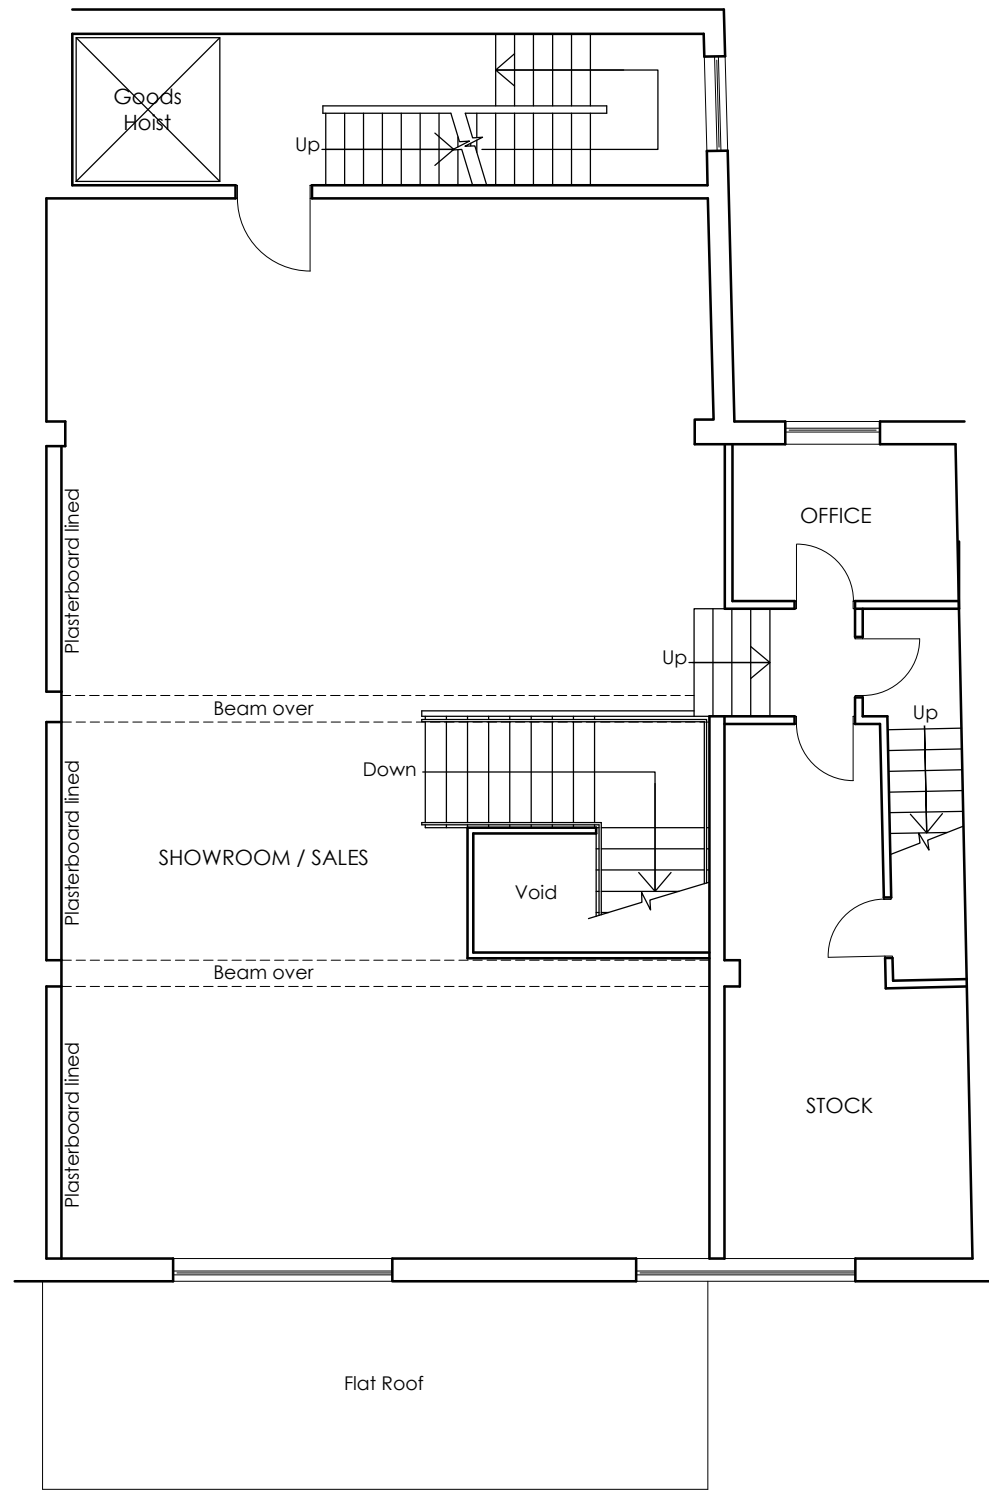

FIRST FLOOR PLAN

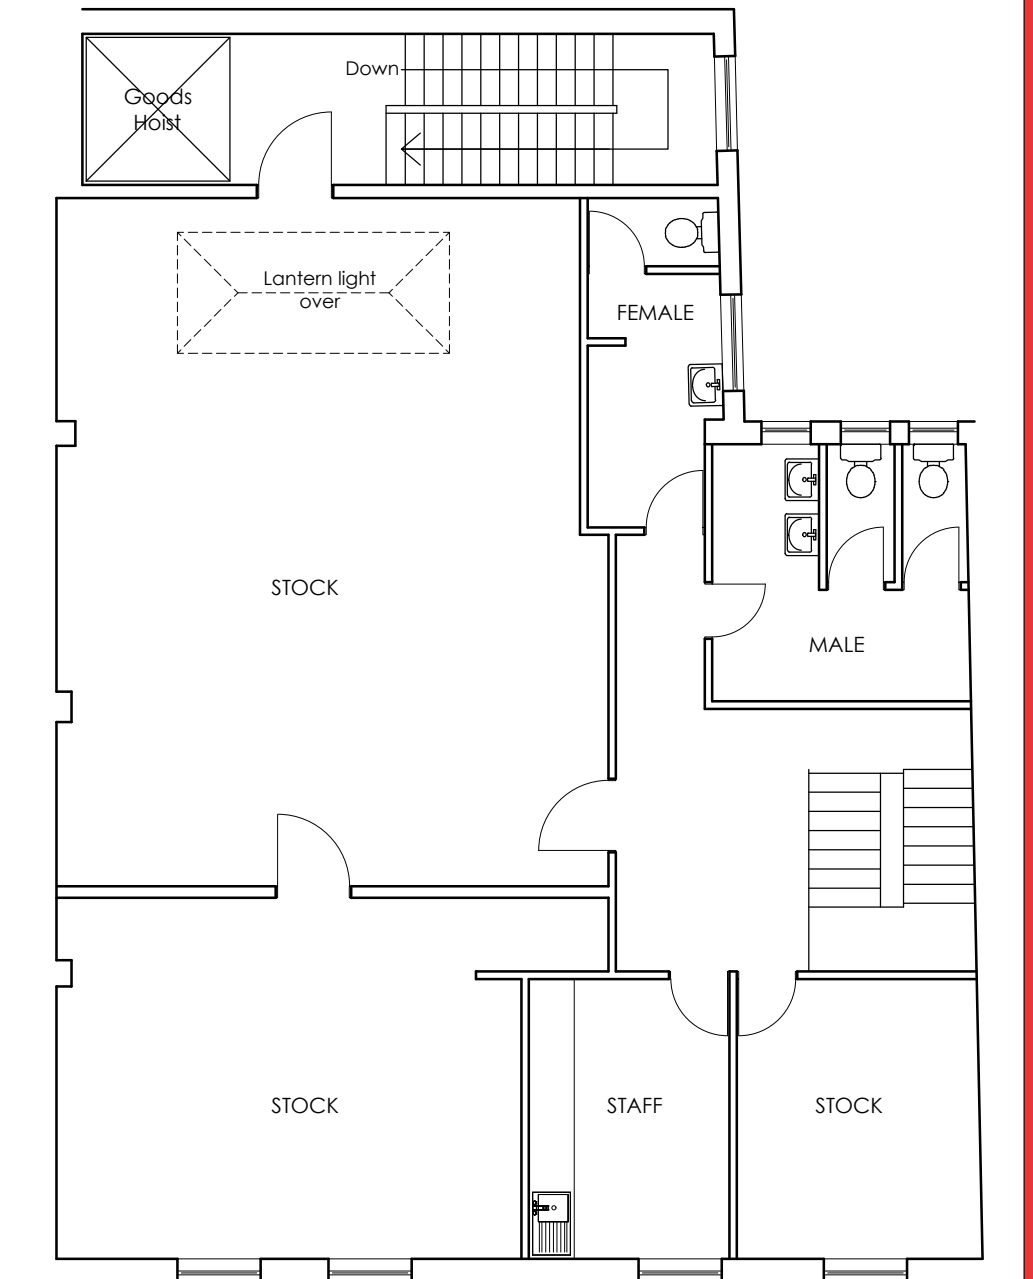

SECOND FLOOR PLAN

 

This drawing is copyright of Avison Young (UK) Limited.

Do not scale this drawing.
 Do not scale. All dimensions to be checked on site.
 Drawing to be read in conjunction with any specifications,
 schedules and Consultants drawings and details.



08449 02 03 04
 65 Gresham Street, London, EC2V 7NQ
 www.avisonyoung.com

Project Name 7 - 9 Thames Street, Kingston Upon Thames KT1 1PH	Scale @ A3 1:100	Drawn RV	Checked AG	Date 16 JULY 2020
Client -	Project No. -			Drawing No. EX-01
Drawing Title GROUND, FIRST & SECOND FLOOR PLANS - AS EXISTING				Rev. A3