



ATTIC PLAN

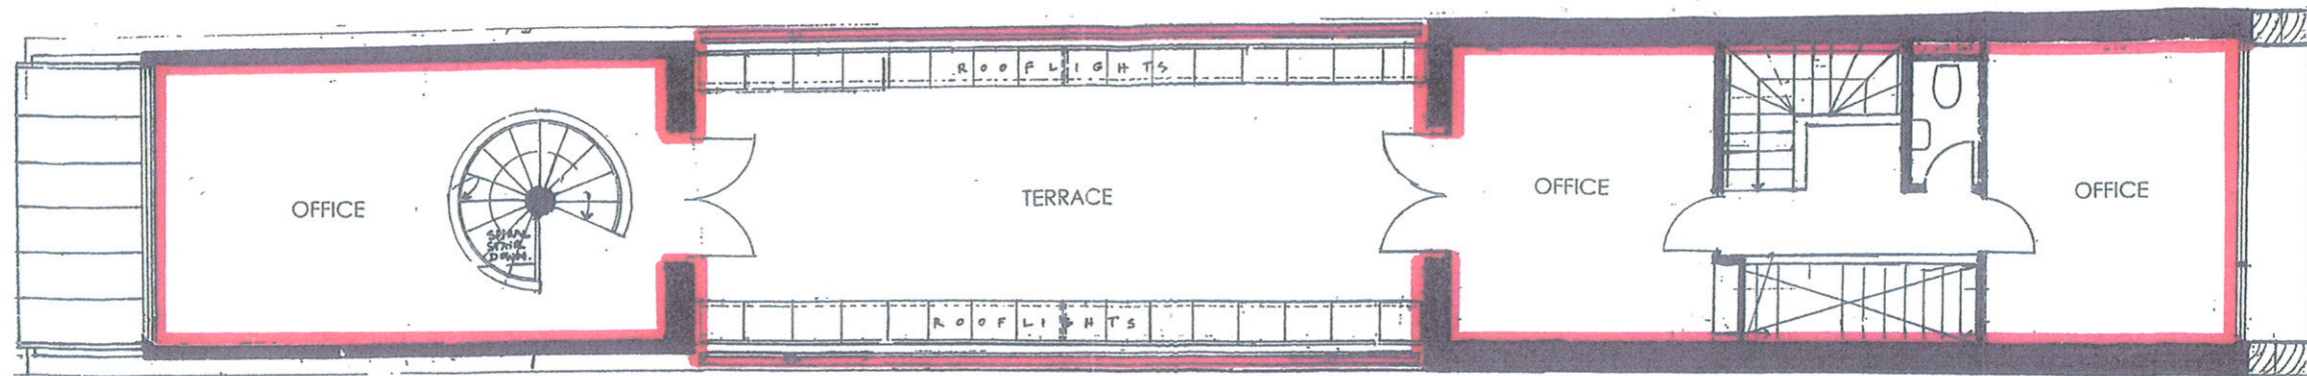


SECOND FLOOR PLAN

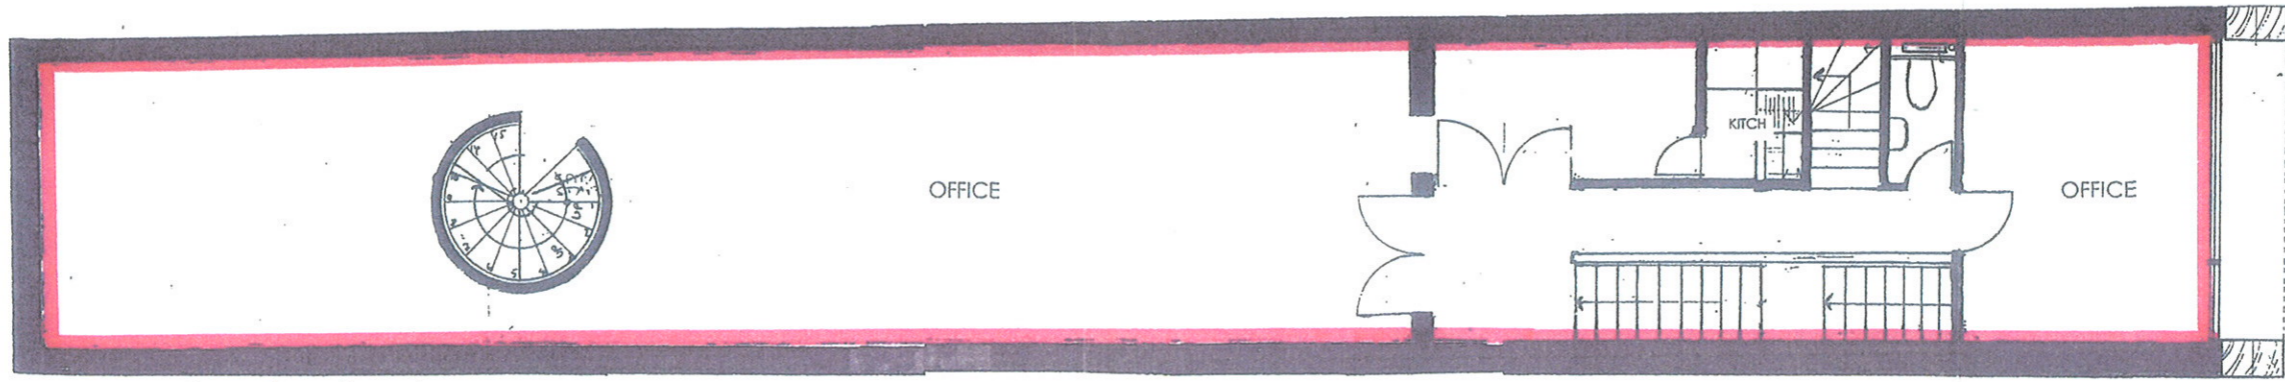

SCALE 0 1 2 3 4

FIRST FLOOR PLAN

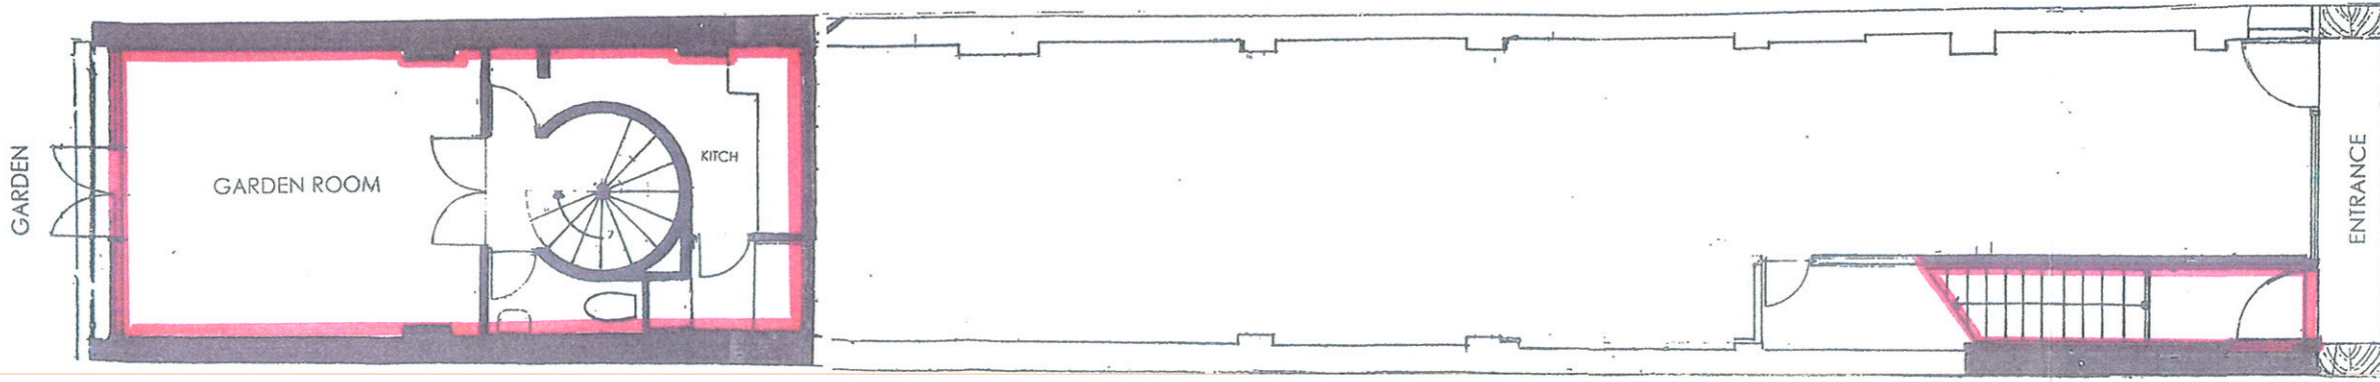

GROUND FLOOR PLAN

OFFICES @ 4 DUKE STREET, RICHMOND TW9 1HP  
 FLOOR PLANS - SCALE 1:100 @ A3

*Handwritten signature*