


notes

- The contractor is responsible for checking dimensions, tolerances and references. Any discrepancy to be verified with the Architect before proceeding with the works.
- Where an item is covered by drawings to different scales the larger scale drawing is to be worked to.
- Do not scale drawing. Figured dimensions to be worked to in all cases.

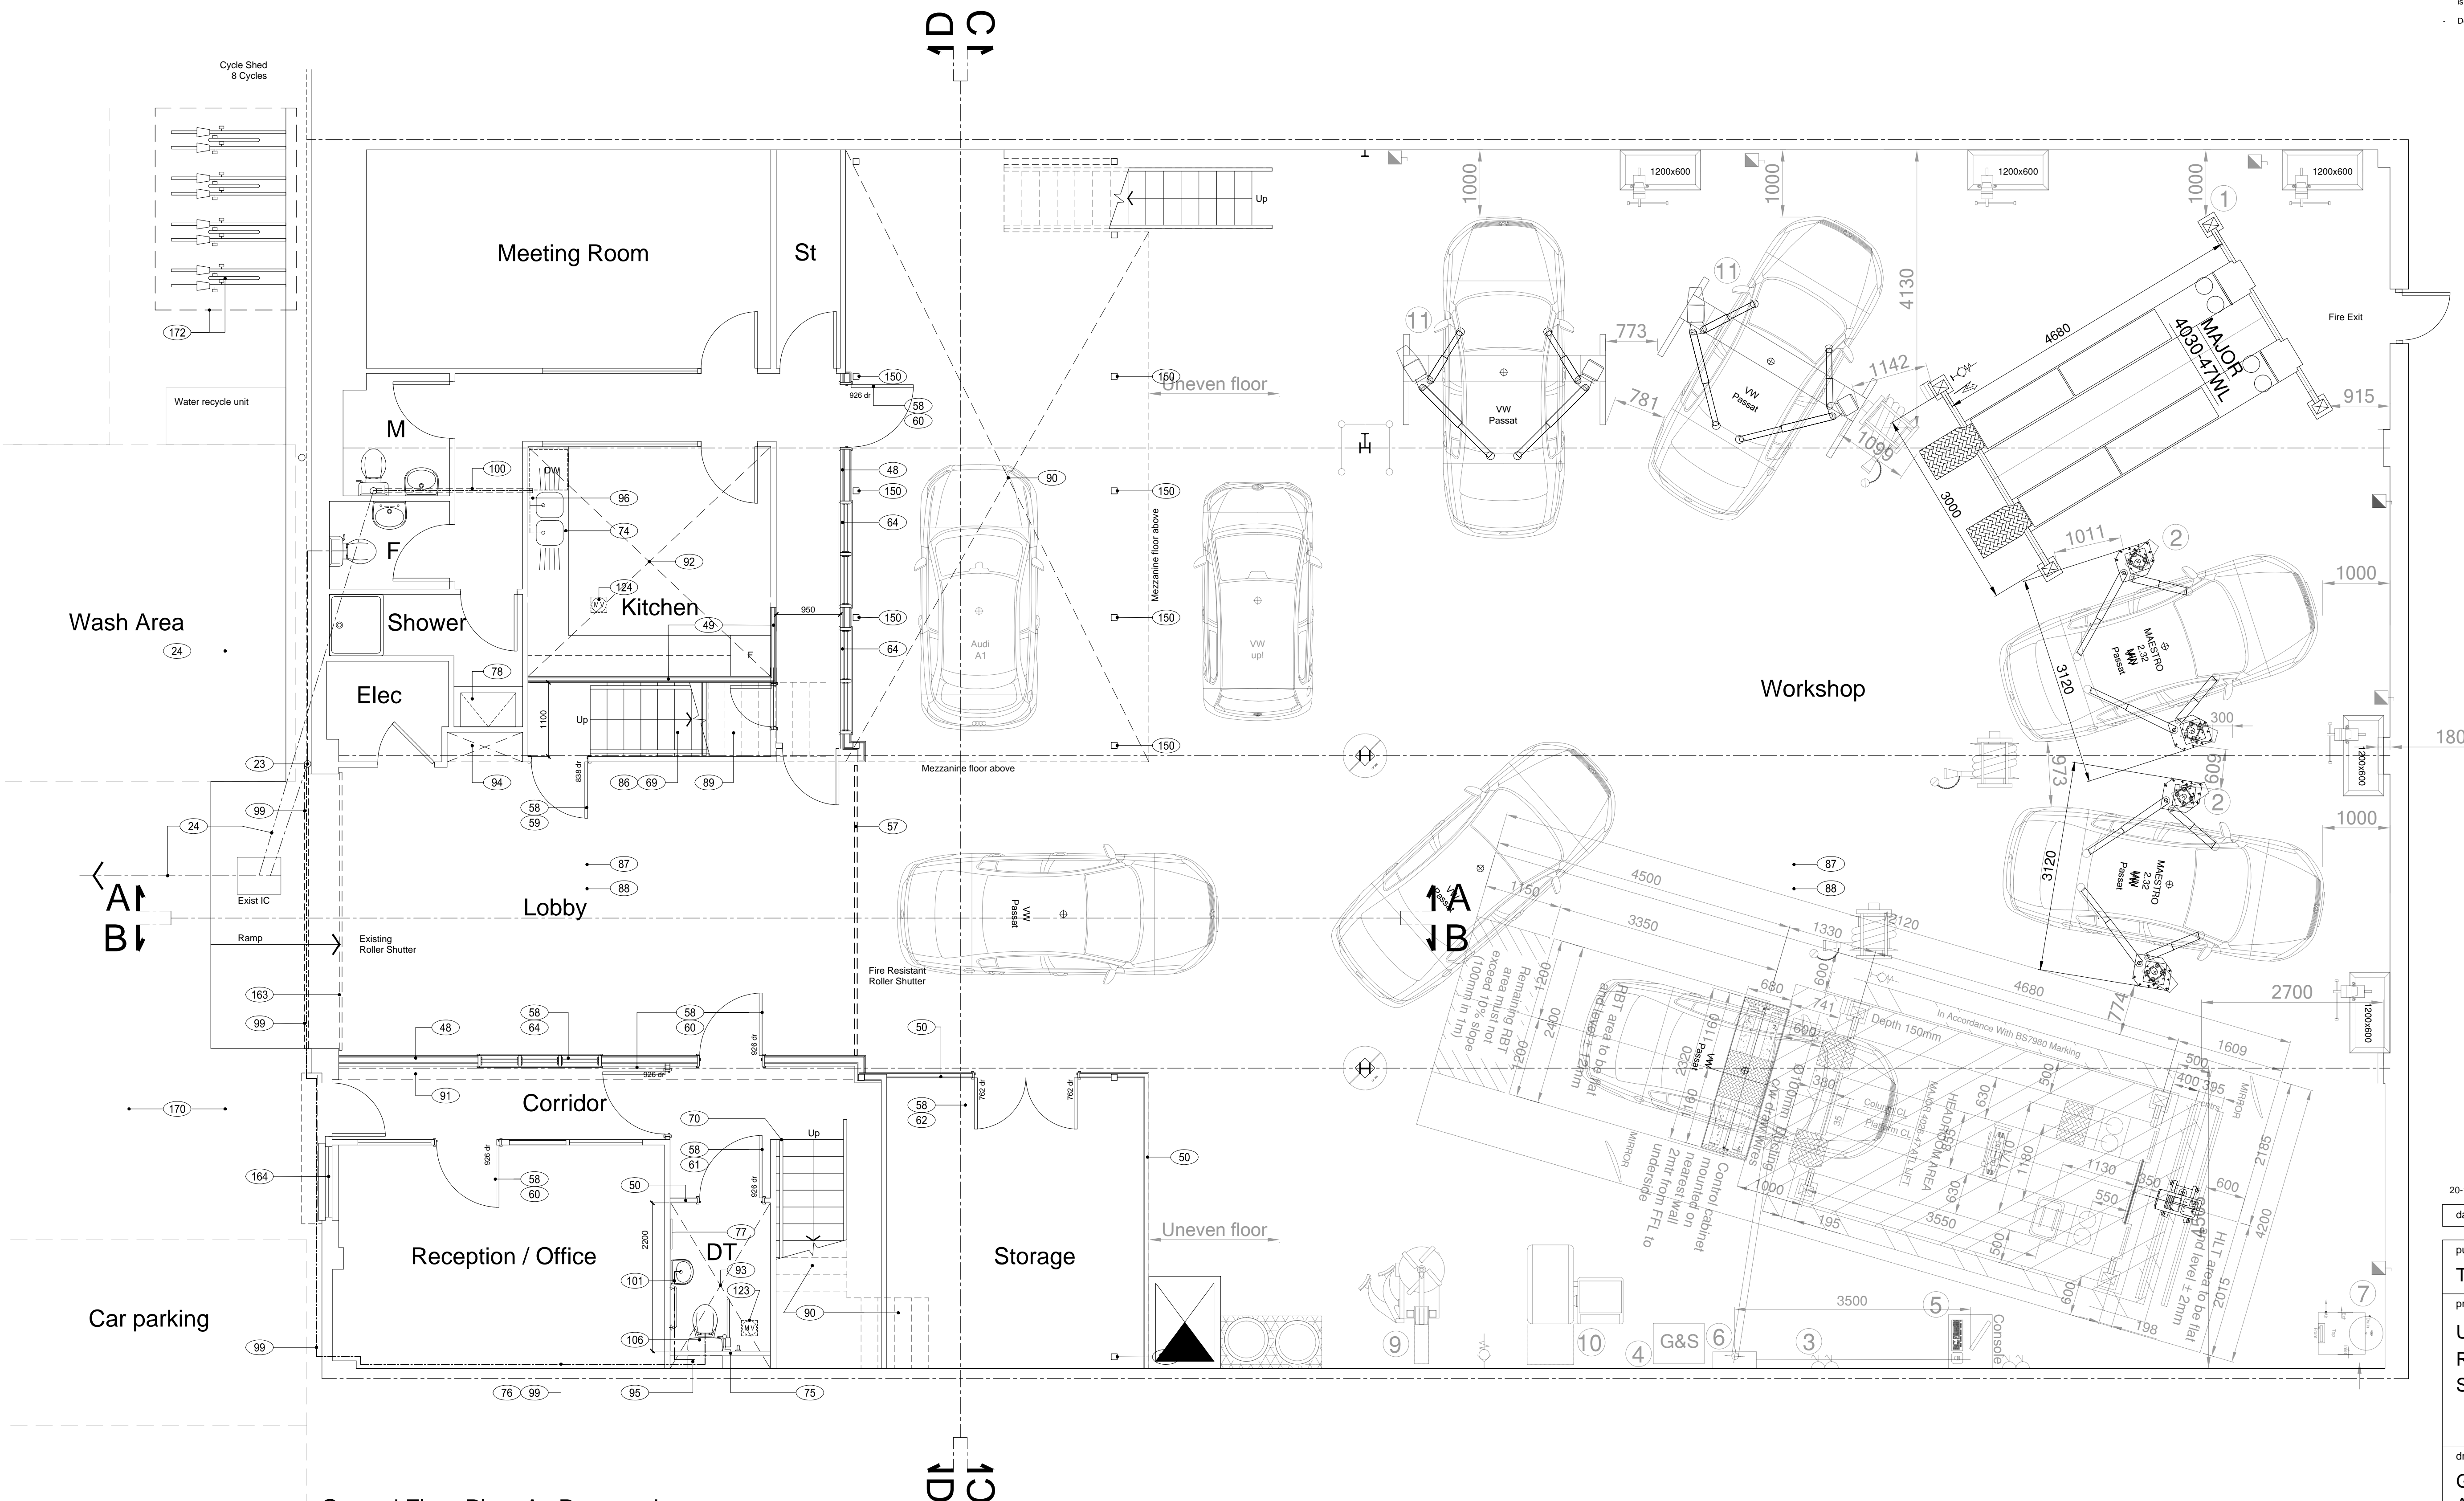

Ground Floor Plan, As Proposed

20-11-14 A Additional Ref notes added

date	rev	revision

purpose of issue
Tender & Building Regulations

project
Unit 22,
Red Lion Business Centre
Surbiton KT6 7QD

drawing
Ground Floor Plan
As Proposed

drawing no L1174/4.1/03	rev A
-----------------------------------	-----------------

drawn MA	checked
scale 1:50	date Nov 14