


5 Station Approach
Kew
Richmond
Surrey KT9 3QB

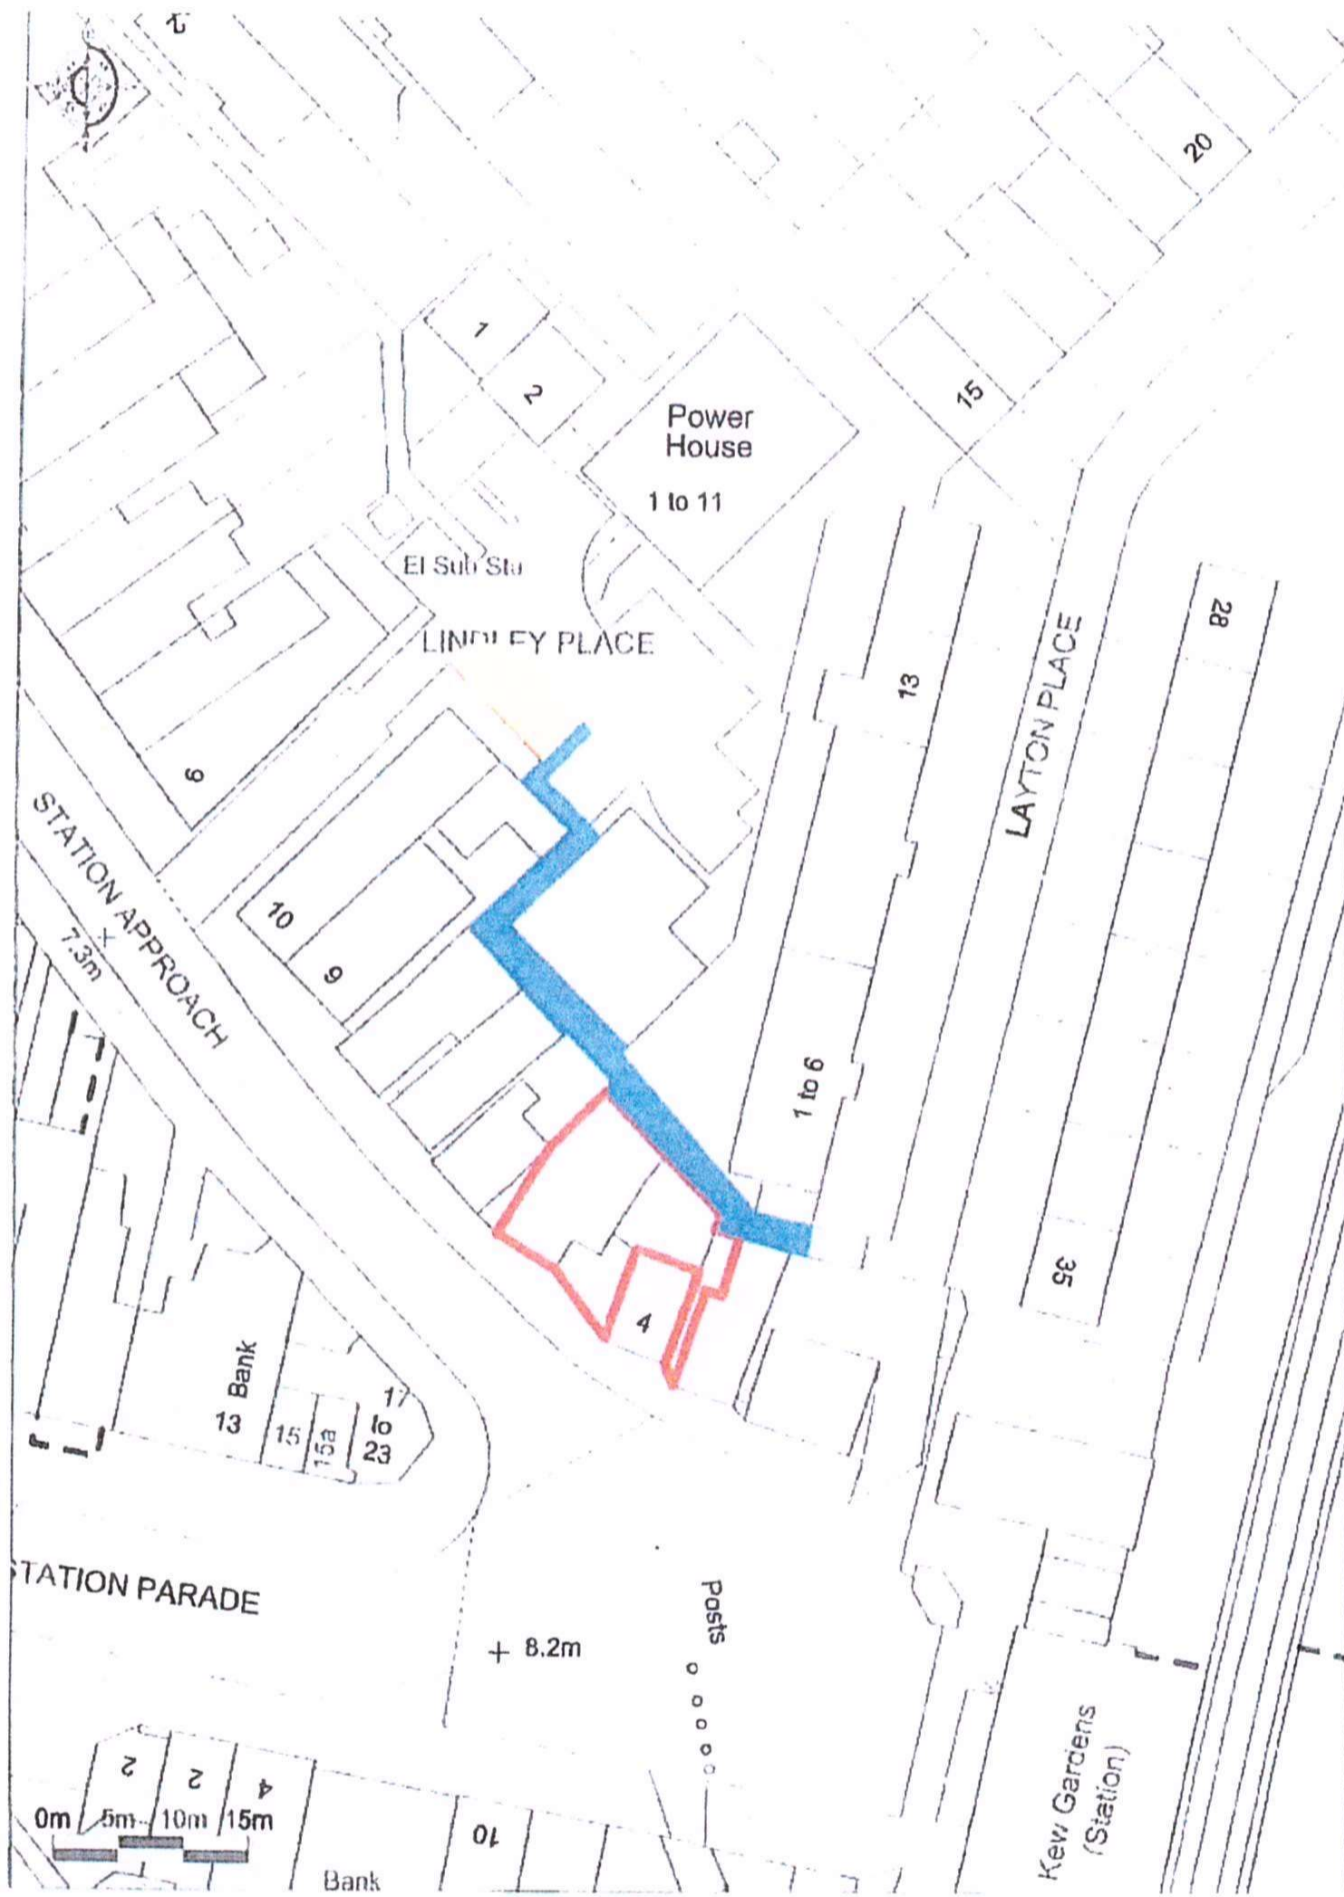

Promap
LANDMARK INFORMATION GROUP

Ordnance Survey © Crown Copyright 2018 All rights reserved
License number 100022472 Plotted Scale: 1:750

Scale 1:750

ARM.
1/3.