


PLEASE NOTE - THIS DRAWING HAS BEEN PRODUCED FOR LAND REGISTRATION PURPOSES ONLY.


PLEASE NOTE - A4 PLANS TO BE PRINTED "AS IN DOCUMENT" NOT ENLARGED OR SHRUNK TO FIT PAGE

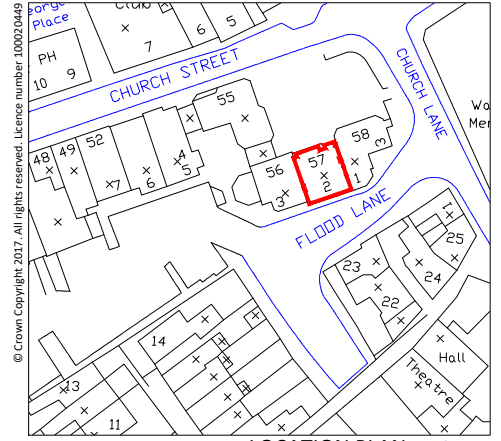

LOCATION PLAN
SCALE 1:1250




FLOOD LANE

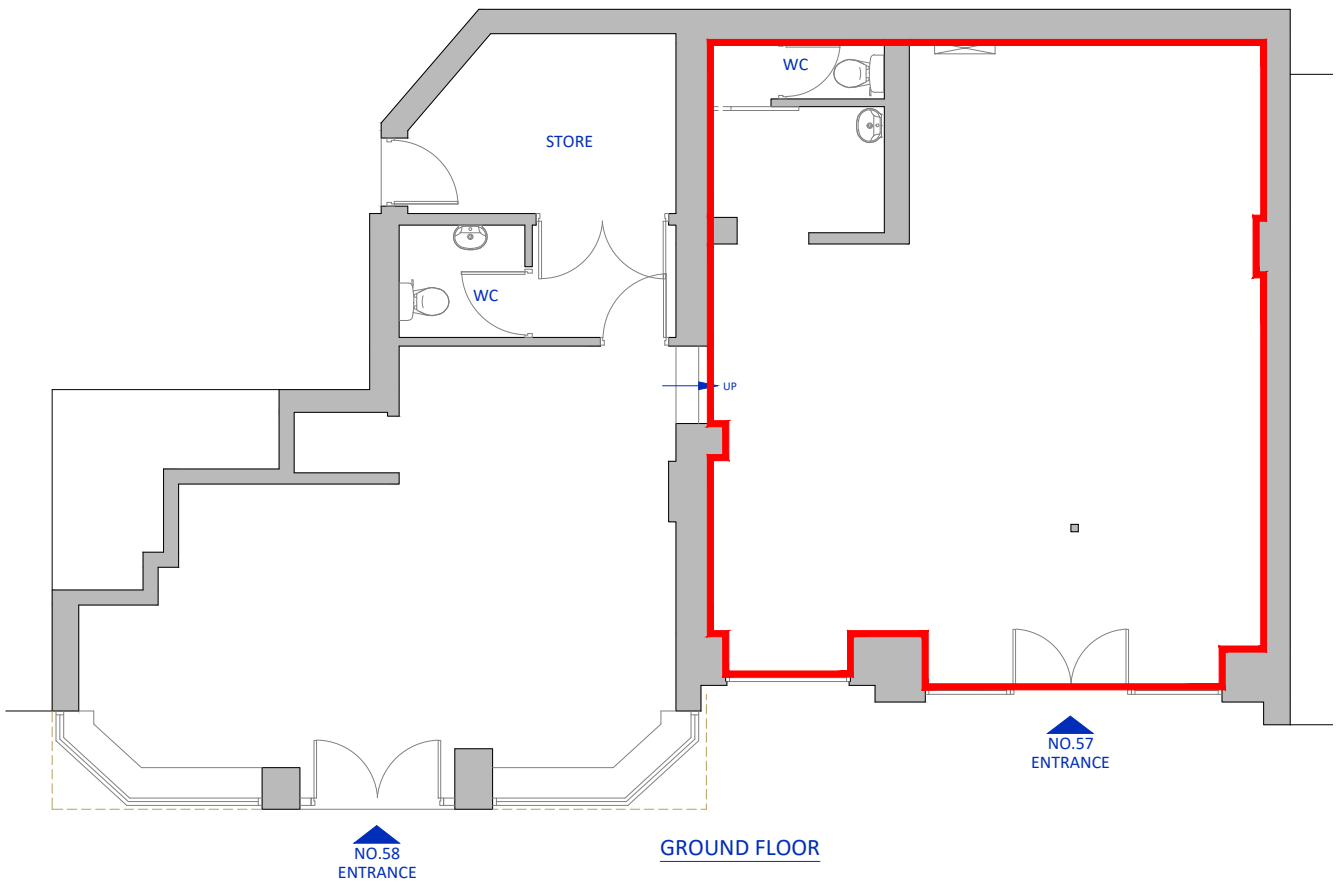

PLAN LONDON LTD © COPYRIGHT PROTECTED 2017

CHURCH STREET

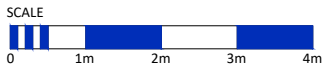

NORTH

client	address 57 CHURCH STREET TWICKENHAM TW1 3NR	location GROUND FLOOR LEASE PLAN	date 21.12.2017	scale 1:100	sheet A4
			dwg no. PL11229-01	revision	drawn TS

Plan London Ltd | 15 David's Road | London | SE23 3EP
T 0845 2262776 E surveys@plan-london.co.uk W plan-london.co.uk