



- Demise area 1 - 116sqm
- Demise area 2 - 76sqm

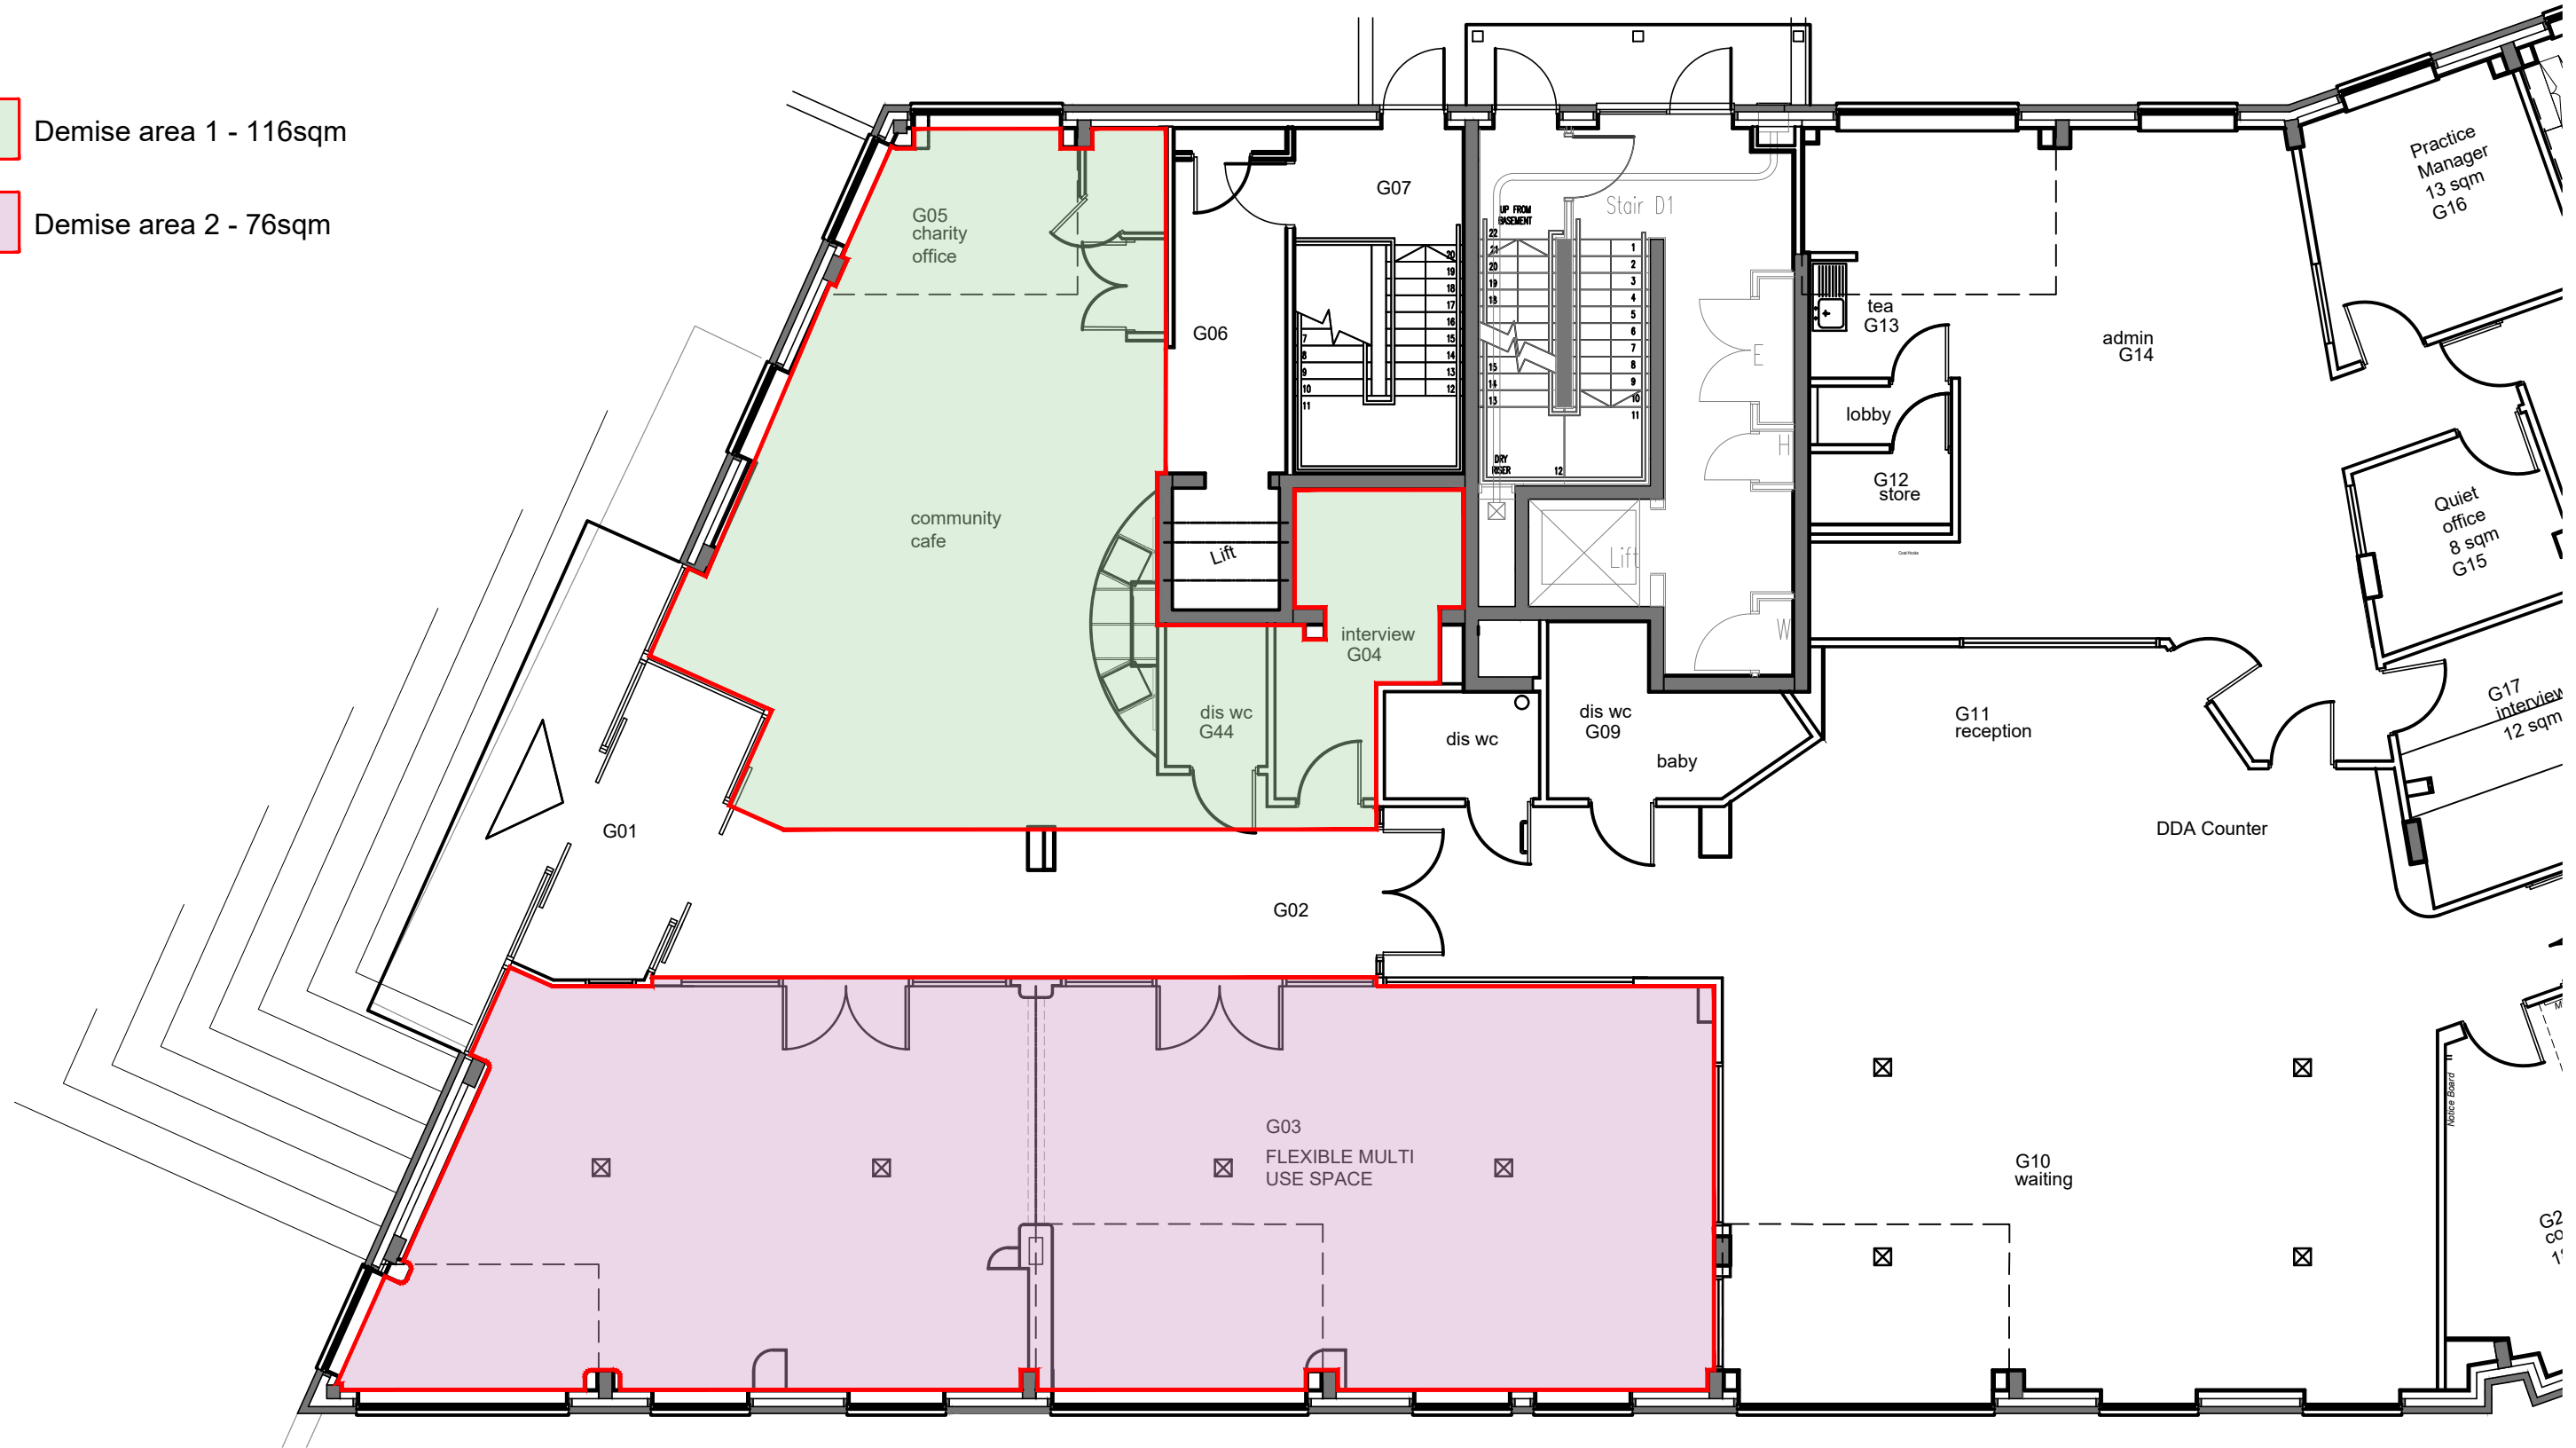

1 Demise Plan
1:100

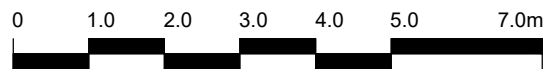

The copyright of this drawing is vested with Corstorphine & Wright Ltd and must not be copied or reproduced without the consent of the company.

Rev.	Description	Date	Drw.	Chk.

CLIENT:
PHP Group

PROJECT:
Richmond Medical Practice

DRAWING TITLE:
Demise Plan 2

DRAWING STATUS:
LEGAL



corstorphine-wright.com					Revision
Drawing No. 250242-7002					00
Project No. 250242	Drawn LC	Checked JH	Size A3	Scale 1:100	Date 19/01/26