

















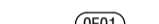


This drawing is protected under Copyright and at no time must any portion of this drawing be reproduced or copied in anyway without the permission of Morgan Lovell.  
All dimensions must be checked on site, do not scale, other than for planning purposes.

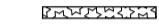SUBJECT TO SITE SURVEY

BUILDING PARAMETERS TAKEN FROM DRAWINGS PROVIDED


**LEGEND**

-  NEW STUD PARTITION WITH ROCK WOOL INFILL
-  1/2 HOUR FIRE RATED PARTITION
-  1 HOUR FIRE RATED PARTITION
-  DOUBLE SKINNED ACOUSTIC PARTITION WITH ACOUSTIC BARRIER IN CEILING VOID
-  DOUBLE SKINNED ACOUSTIC SLAB TO SLAB PARTITION
-  DOUBLE SKINNED RAISED FLOOR TO SLAB PARTITION
-  NEW BLOCK WALL
-  EXISTING PARTITION TO BE REMOVED
-  EXISTING PARTITIONS TO REMAIN
-  GLAZED MODULE
-  SILICON JOINTED GLAZING
-  1 HOUR FIRE RATED DOOR
-  1/2 HOUR FIRE RATED DOOR
-  SMOKE DOOR
-  VISION PANEL
-  SELF CLOSING
-  NEW DOOR REFERENCE
-  EXISTING DOOR REFERENCE
-  AREA OF NO WORKS


**OPTION 1**



**OPTION 2**

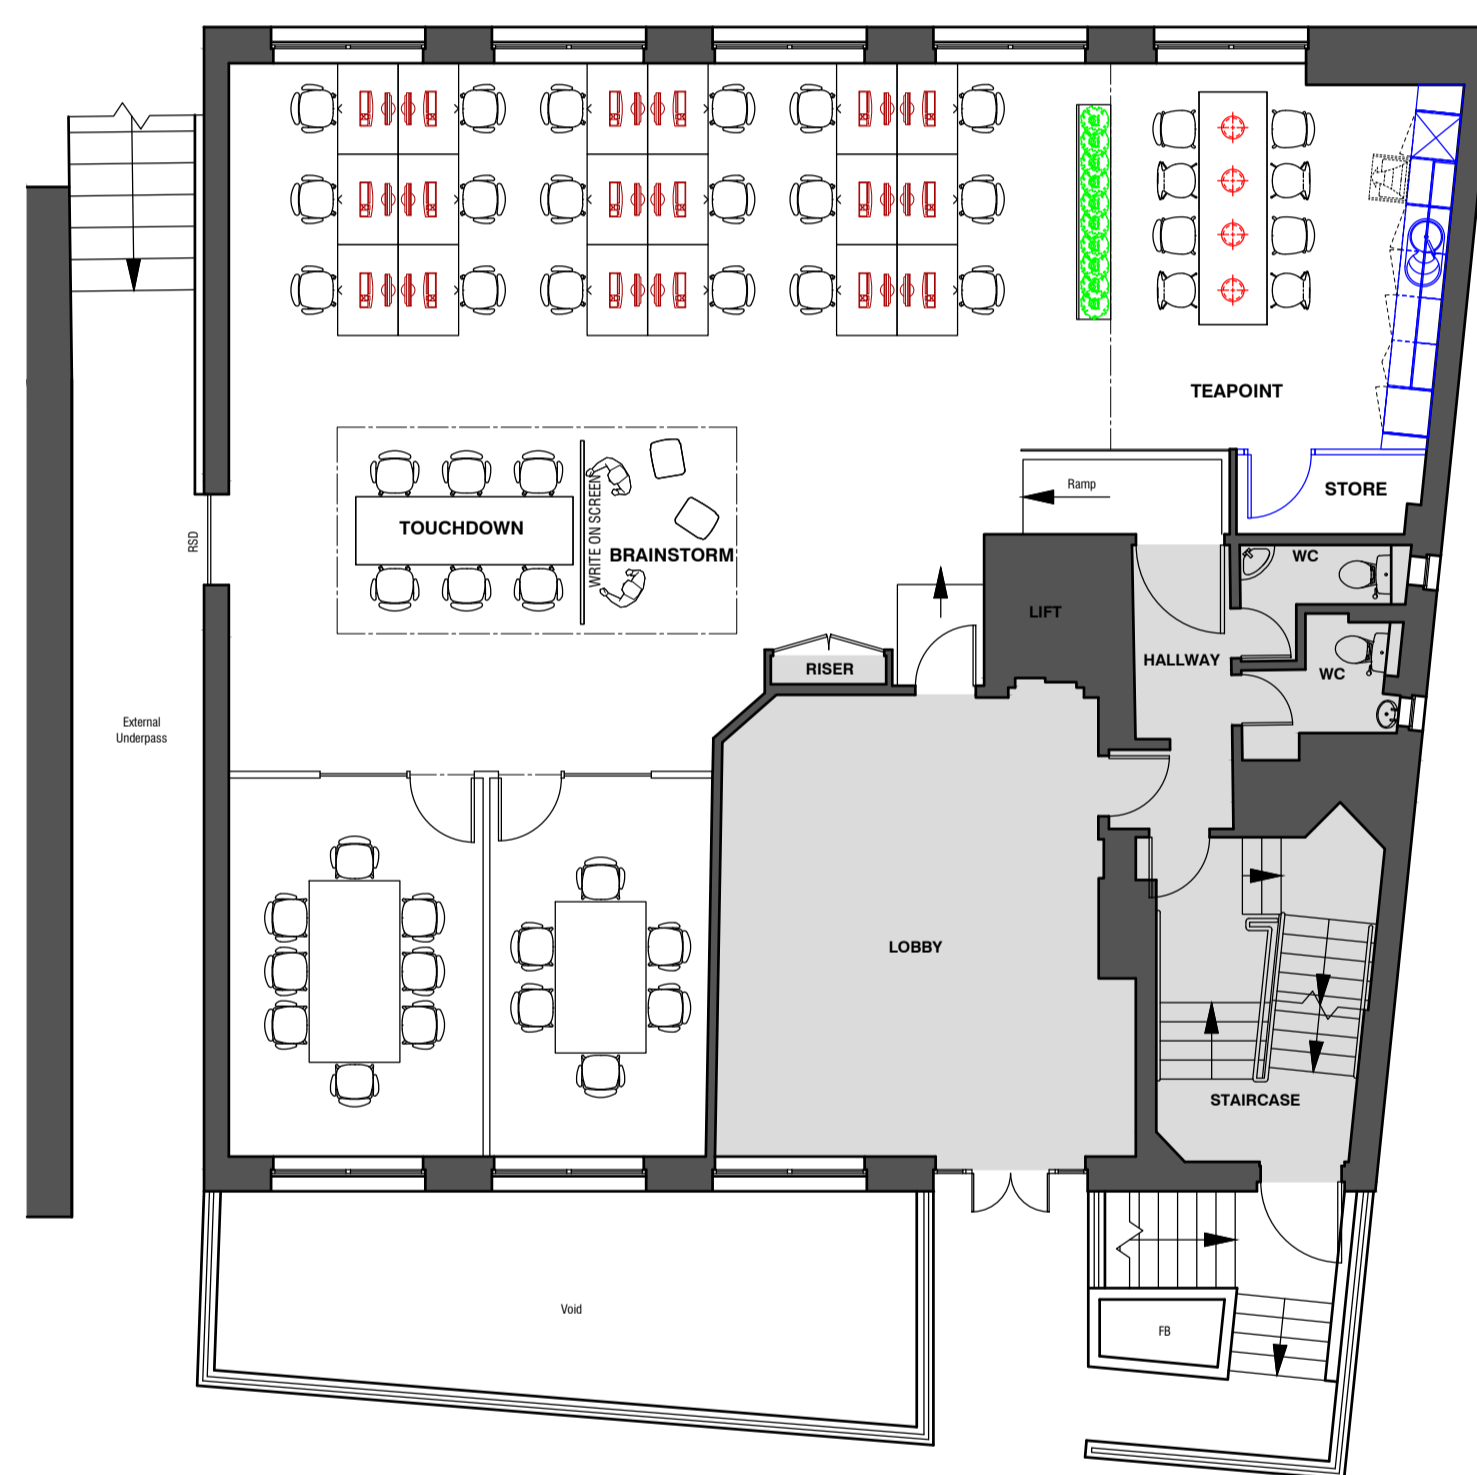

**OPTION 3**

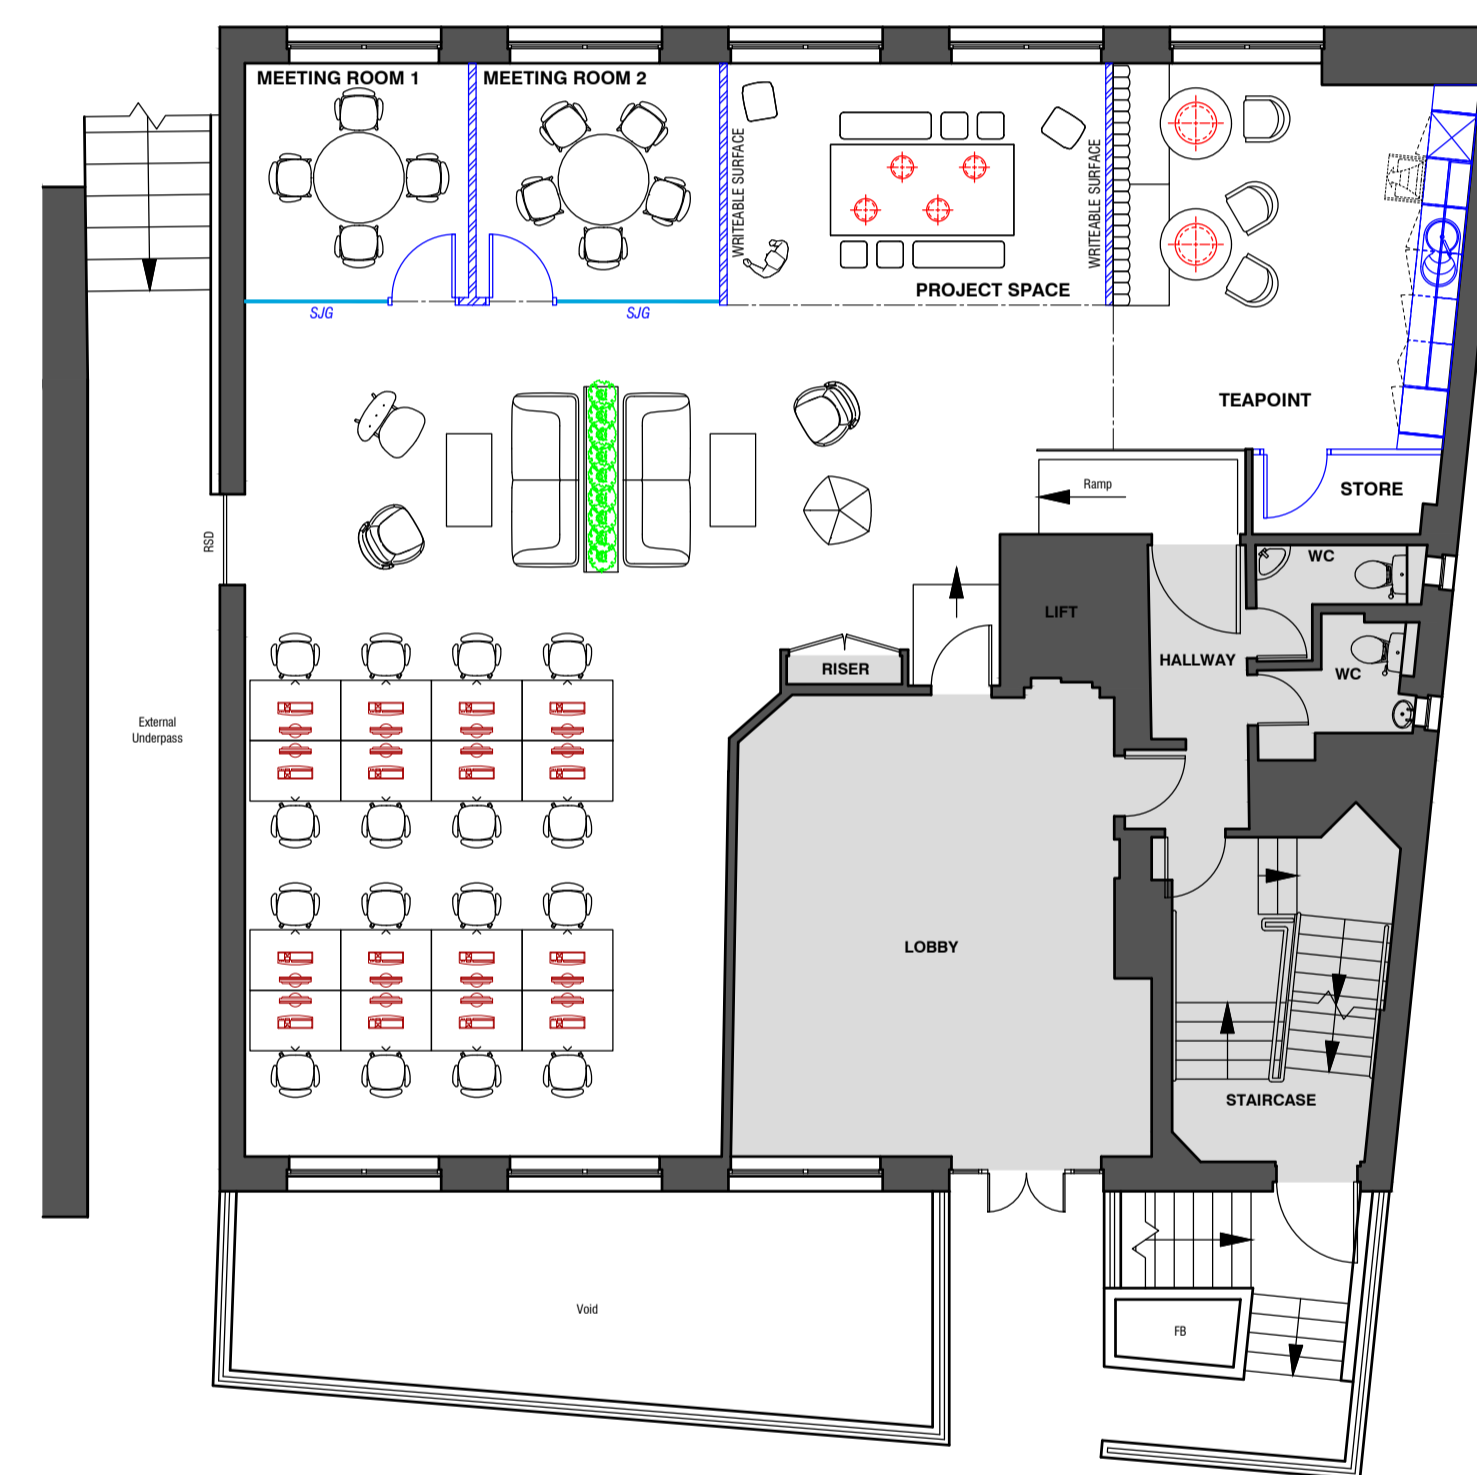

Rev	Description	By	Date

**PRE-CONTRACT**

**Morgan Lovell**

MAXIS 1 Western Road Bracknell Berkshire RG12 1RT  
T: 0134 435 5800 E: contact@morganlovell.com  
W: http://www.morganlovell.com

Client  
**VECTRA**

Project  
36 PARADISE ROAD  
RICHMOND  
TW9 1SE

Title  
**GROUND FLOOR - OPTIONS  
GENERAL ARRANGEMENT**

Scale	Date	Designer/Drawn By	Checked By / Date
1:100@A1	07/06/2022	ES/CM	

Drawing Number			
Project No.	Floor	Drawing No.	Rev
MM4752	0	101	

